



ELEVATION ON C&R DOOR AND SCREEN  
 VIEWED ON SECURE FACE

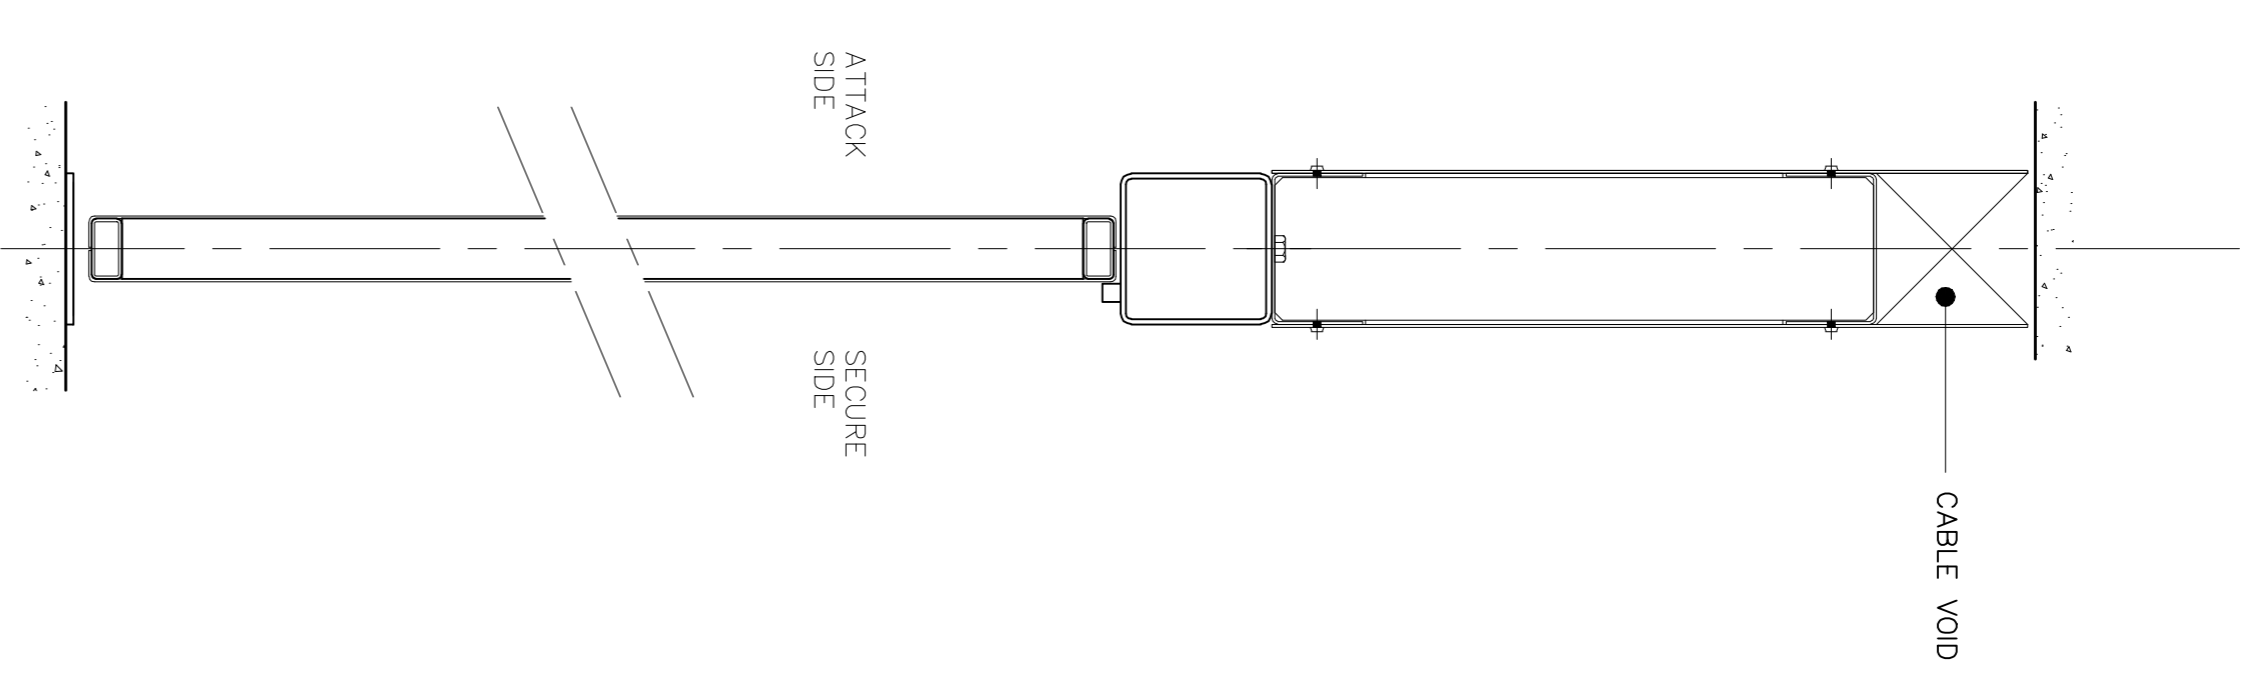

VERTICAL SECTION AT DOOR POSITION  
 SCALE 1:5

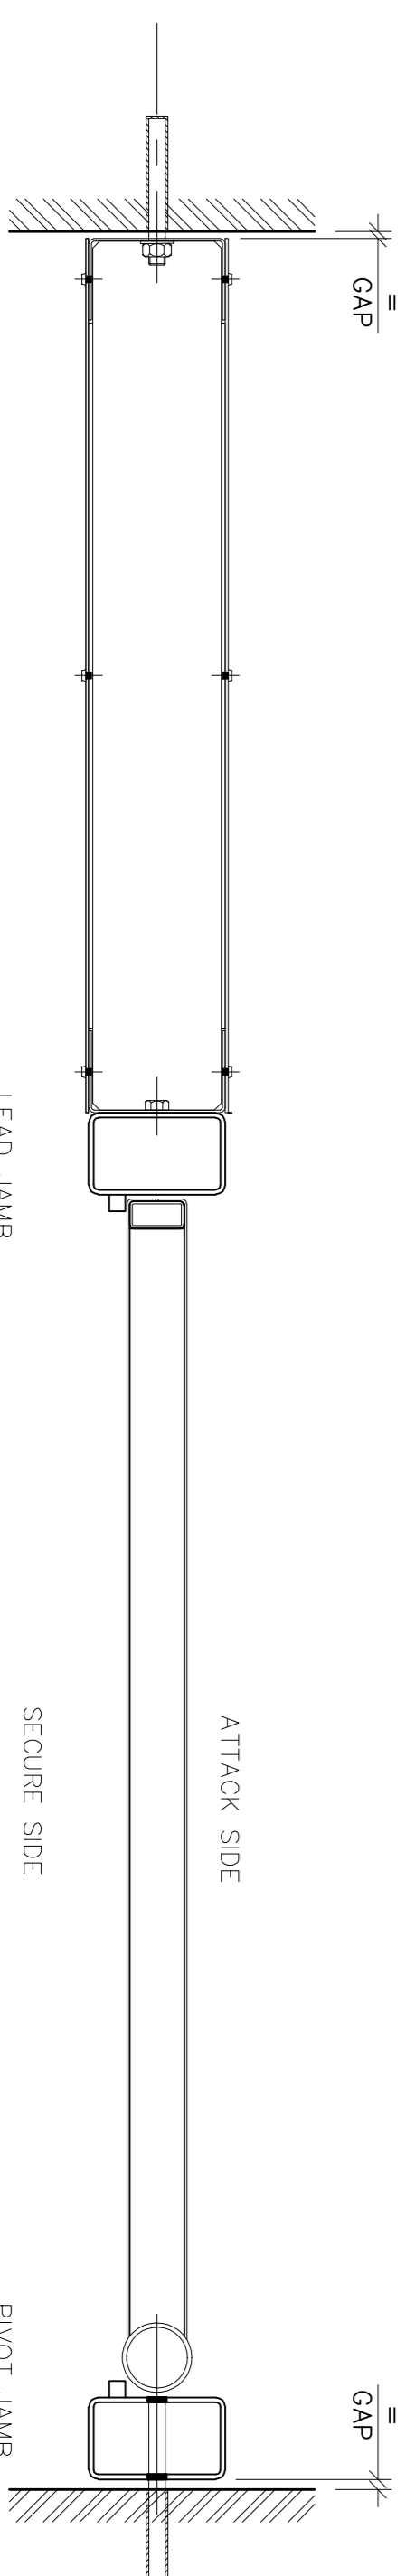

HORIZONTAL SECTION  
 SCALE 1:5

C&R DOOR AND SCREEN  
 GENERAL ARRANGEMENT