



SINGLE CATEGORY II BLAST DOOR

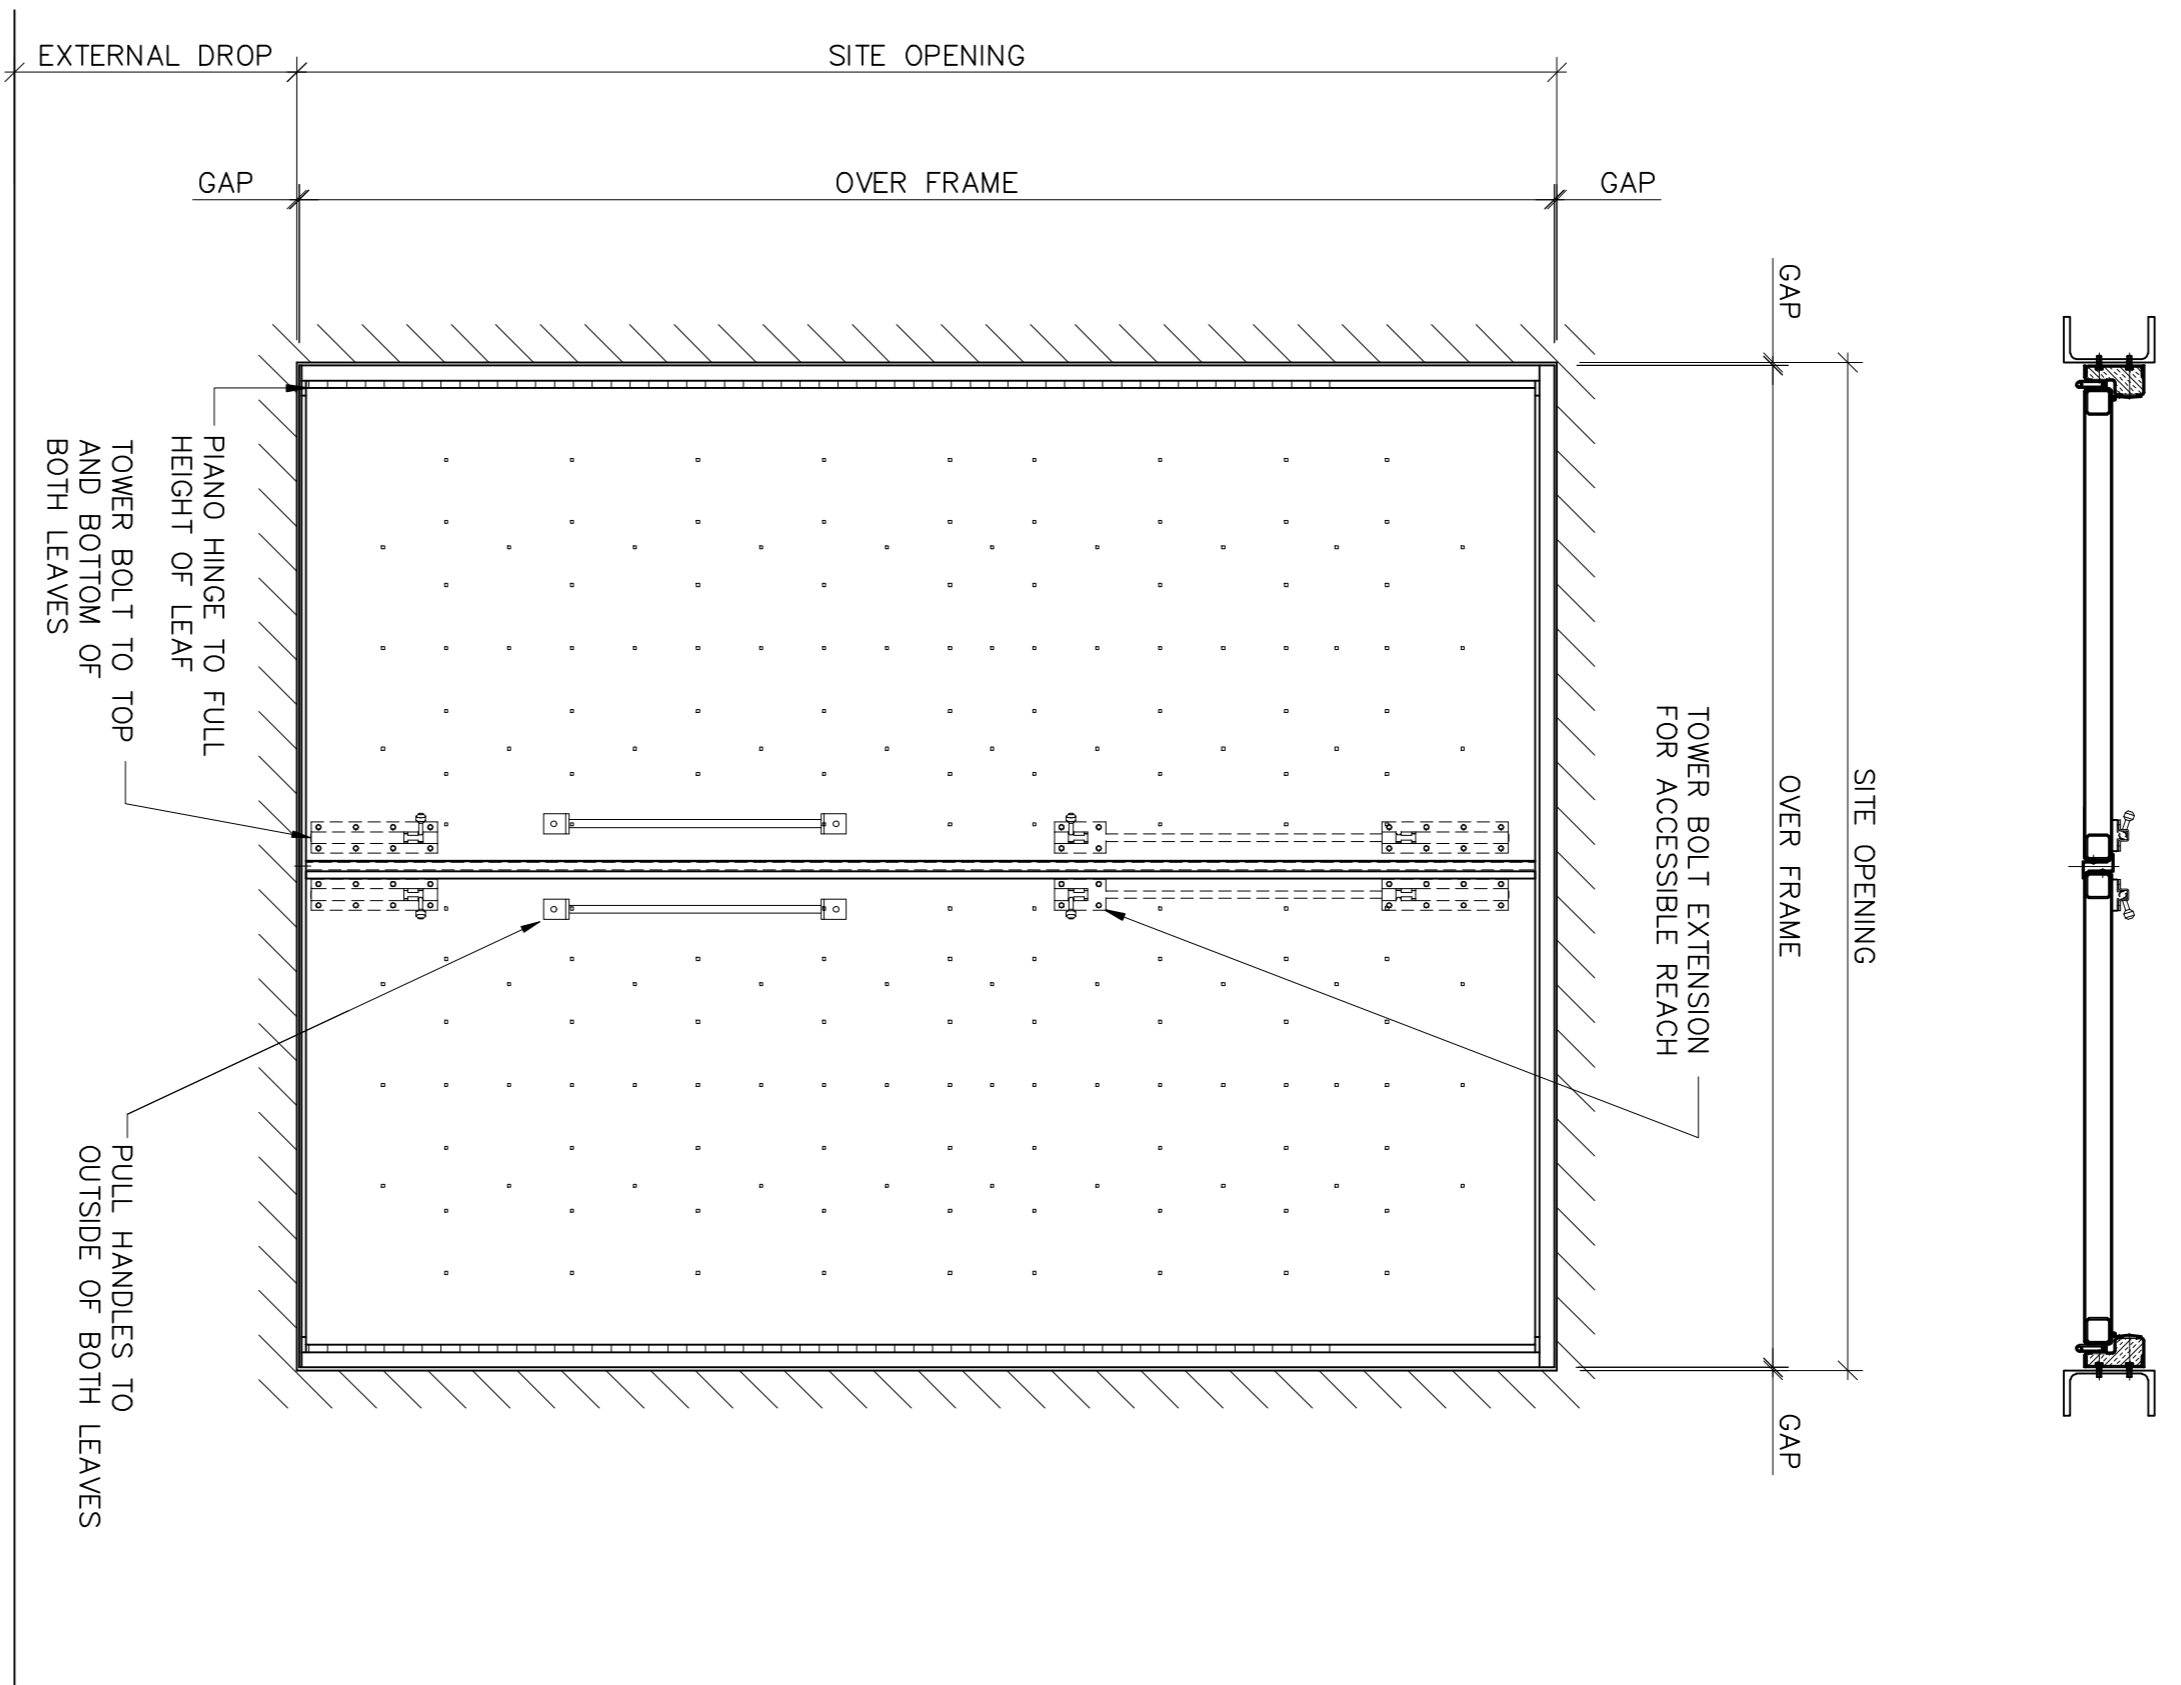

DOUBLE CATEGORY IV BLAST DOOR
 (STILLAGE ACCESS)

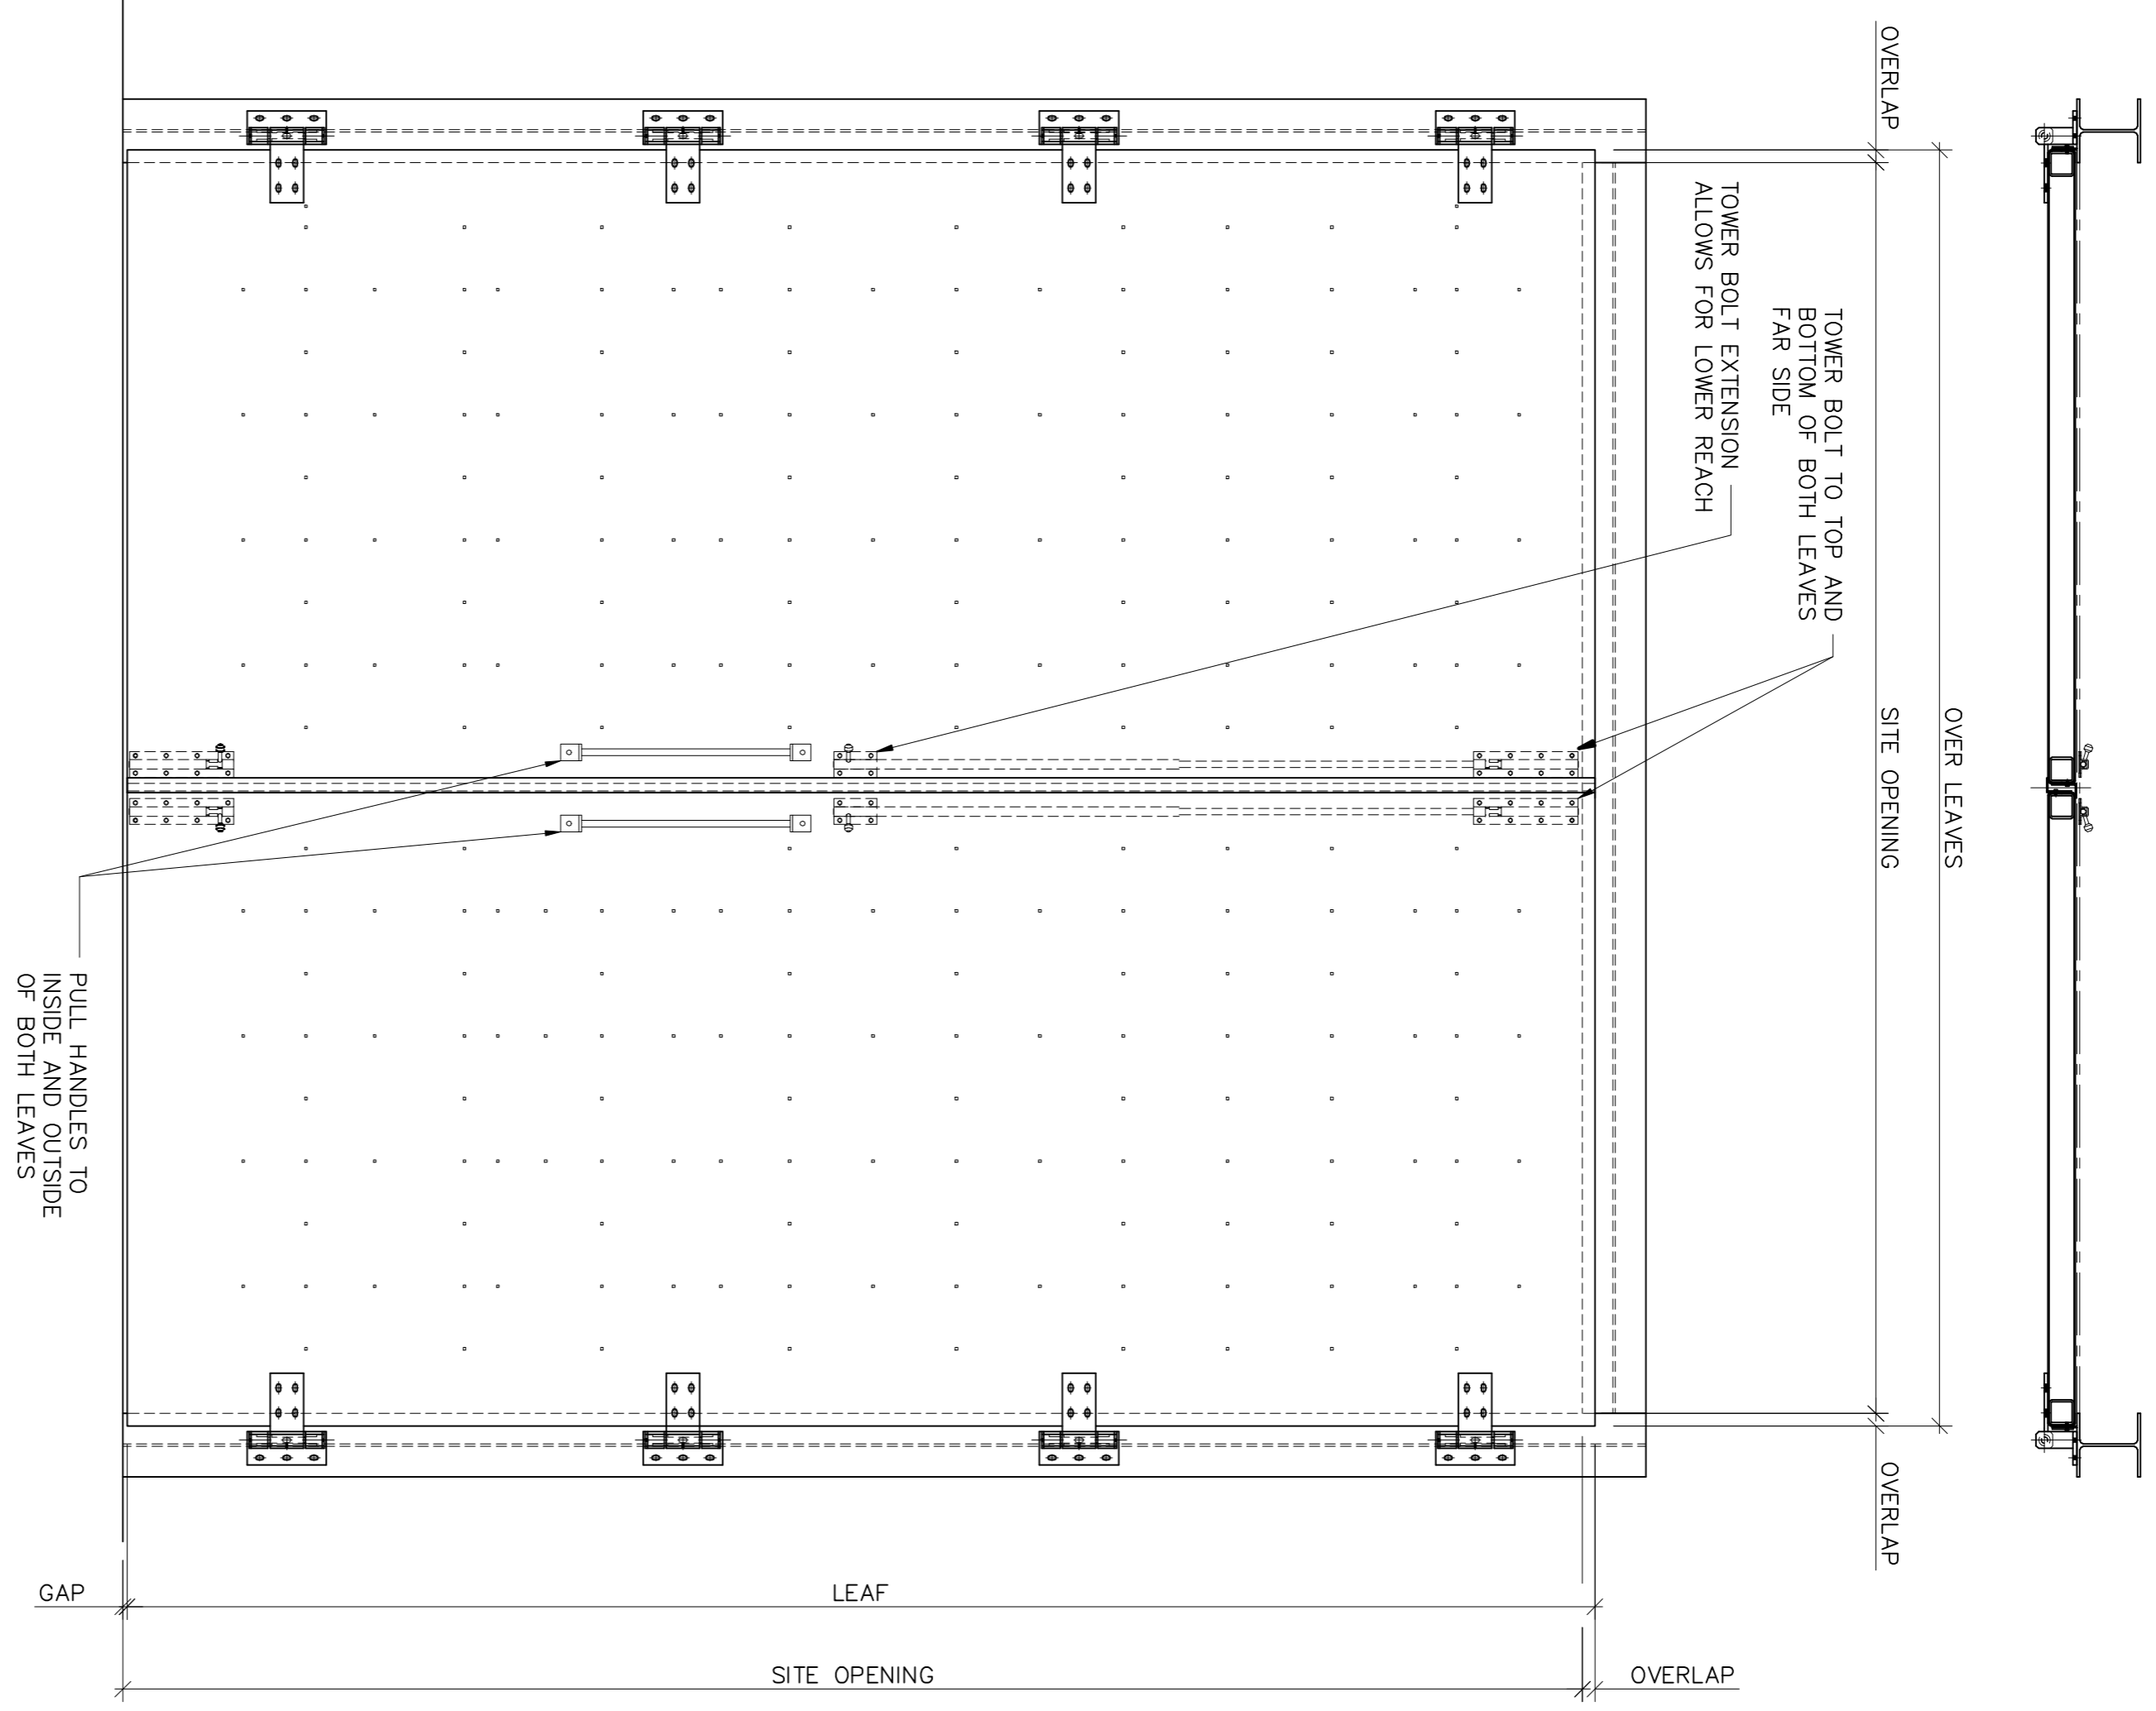

DOUBLE CATEGORY IV BLAST DOOR

CATEGORY II AND IV
 BLAST DOORS



Fairways House, Thornholme, Driffield, YO25 4NN
 web: www.defencedoors.co.uk tel: 24 hr (+44) 01912 877302

A1

Scale
 1:15