



Copyright © Defence Doors Ltd – All rights reserved
This document is the property of Defence Doors Ltd and may not be copied or communicated to a third party or used for any purpose other than that for which it is supplied without the express written authority of Defence Doors Ltd.

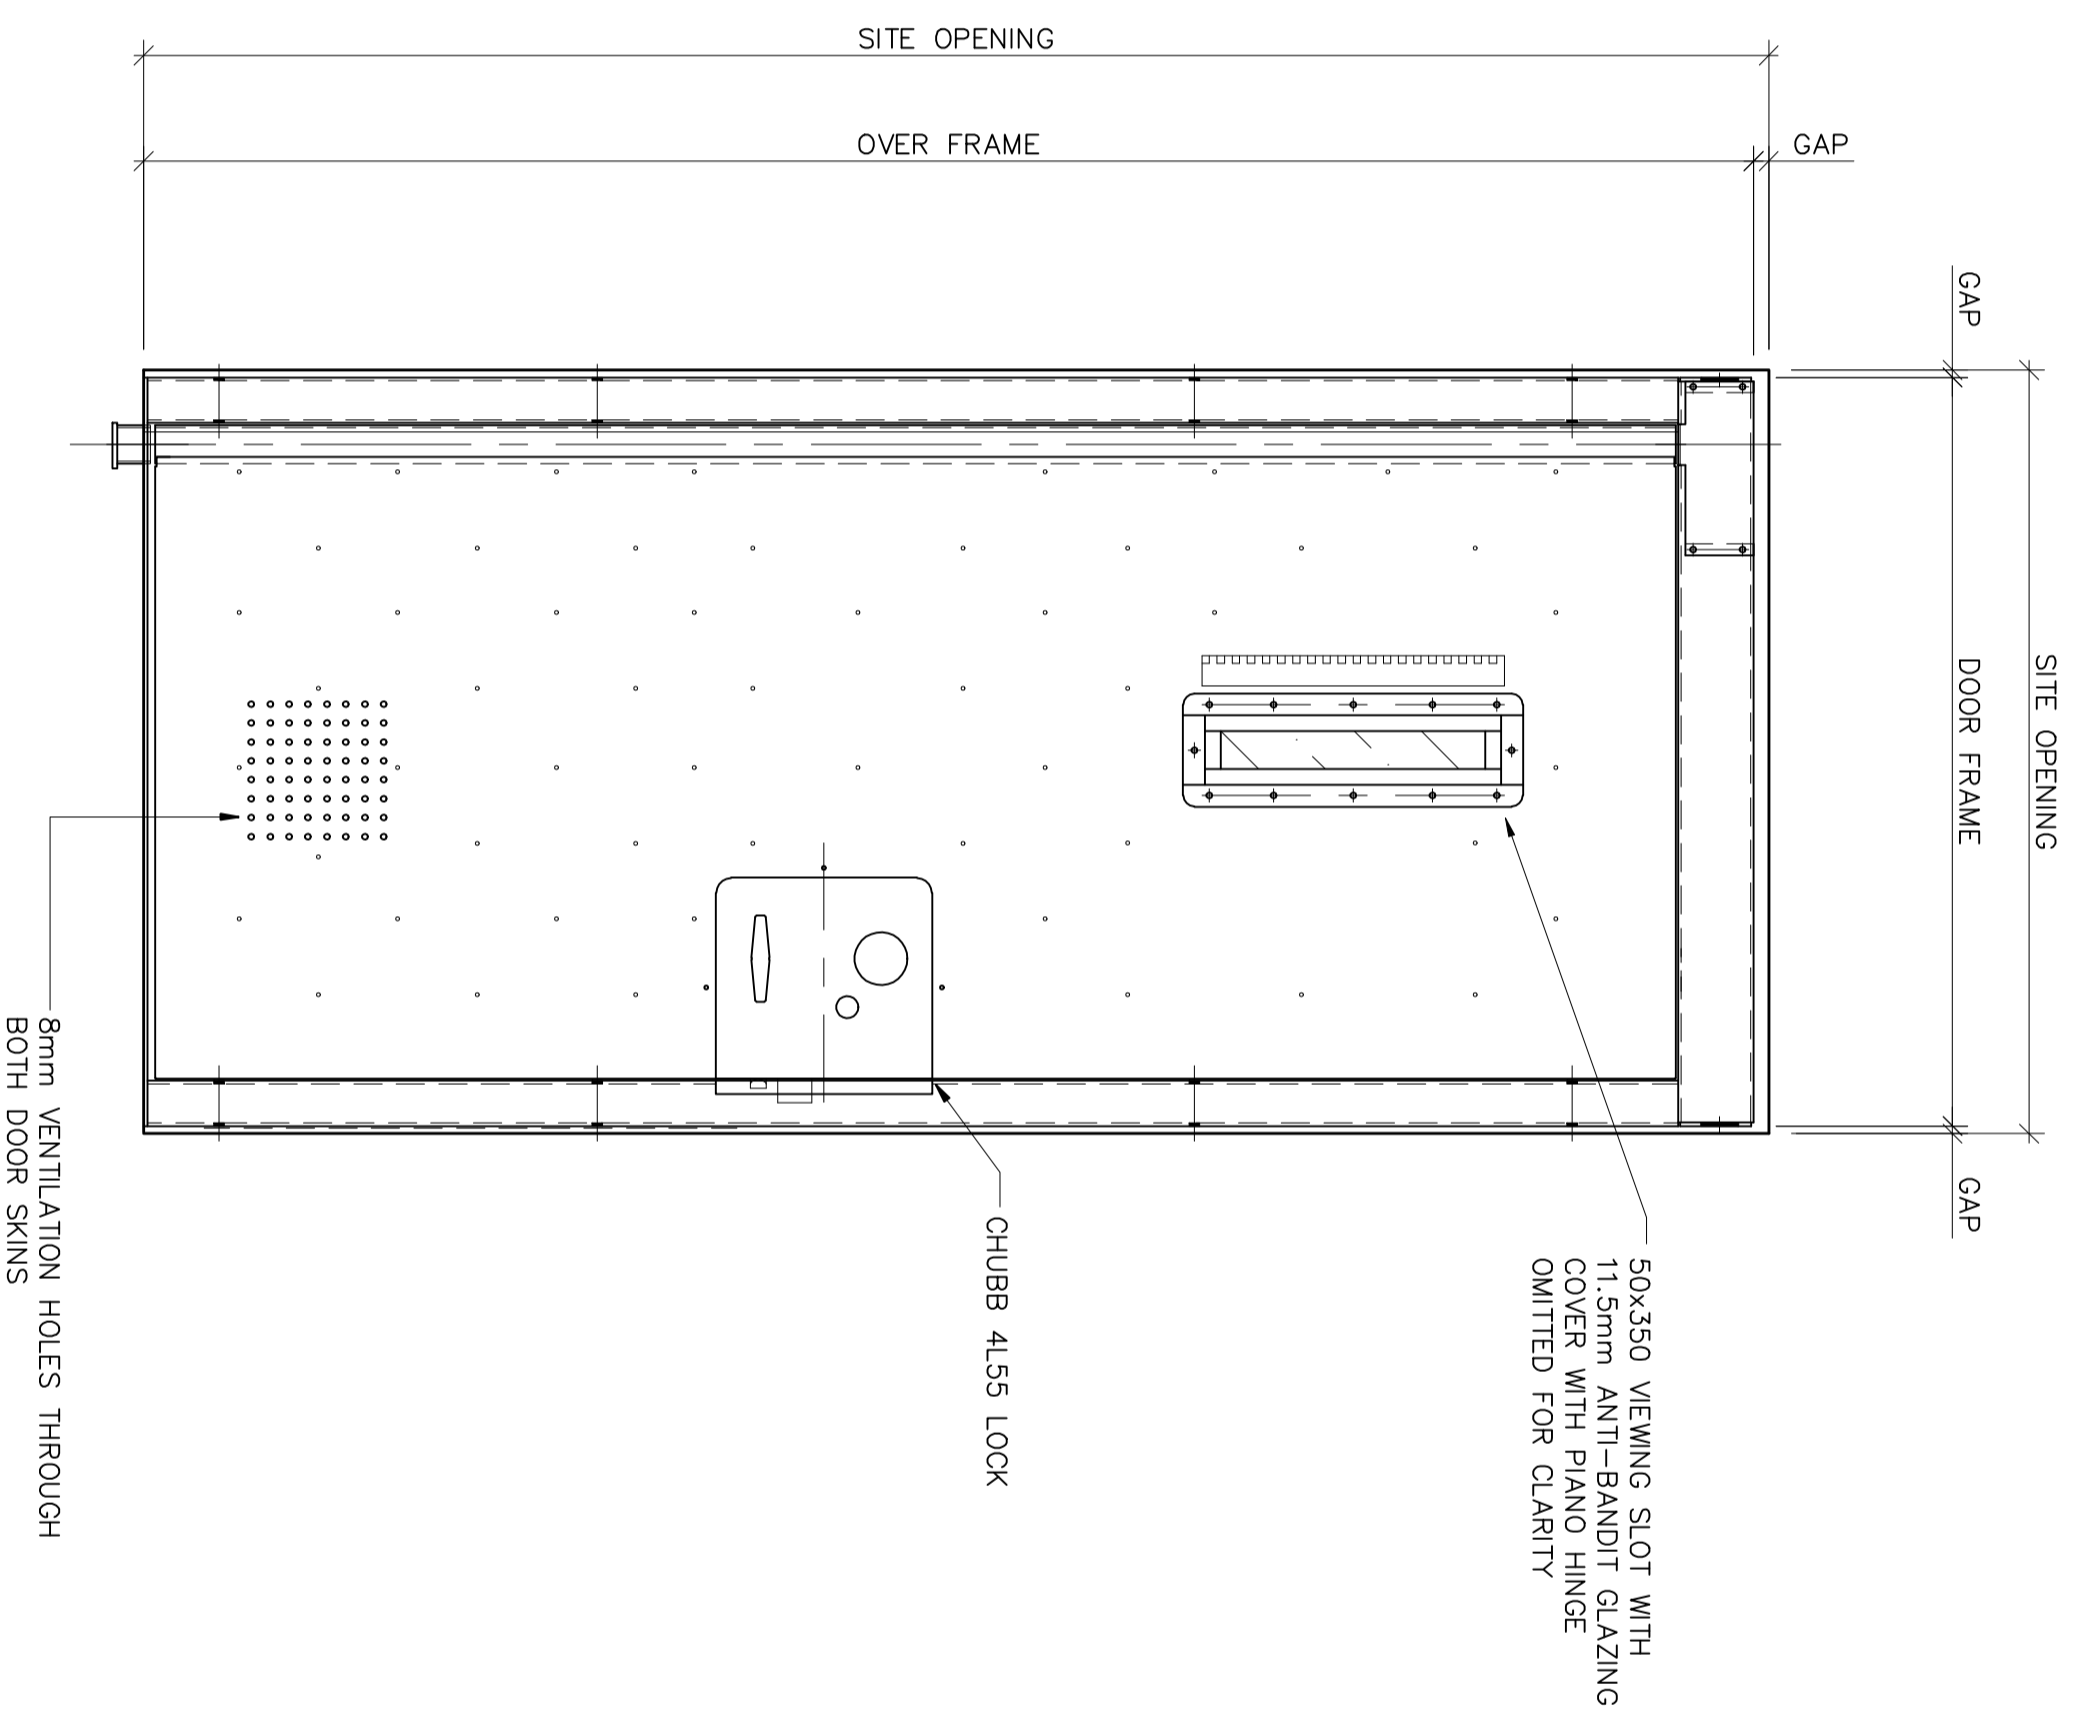

CELL DOOR

VIEWED ON SAFETY SIDE

CELL DOOR WITH
OBSERVATION WINDOW AND
VENTILATION

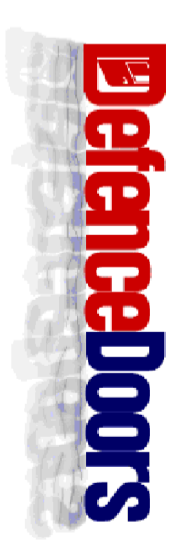

Falvey's House, Thorncliffe, Driffield, YO26 4NN
web:- www.defencedoors.co.uk tel:- 24 hr (+44) 07912 677302

A2

Scale

1:15