

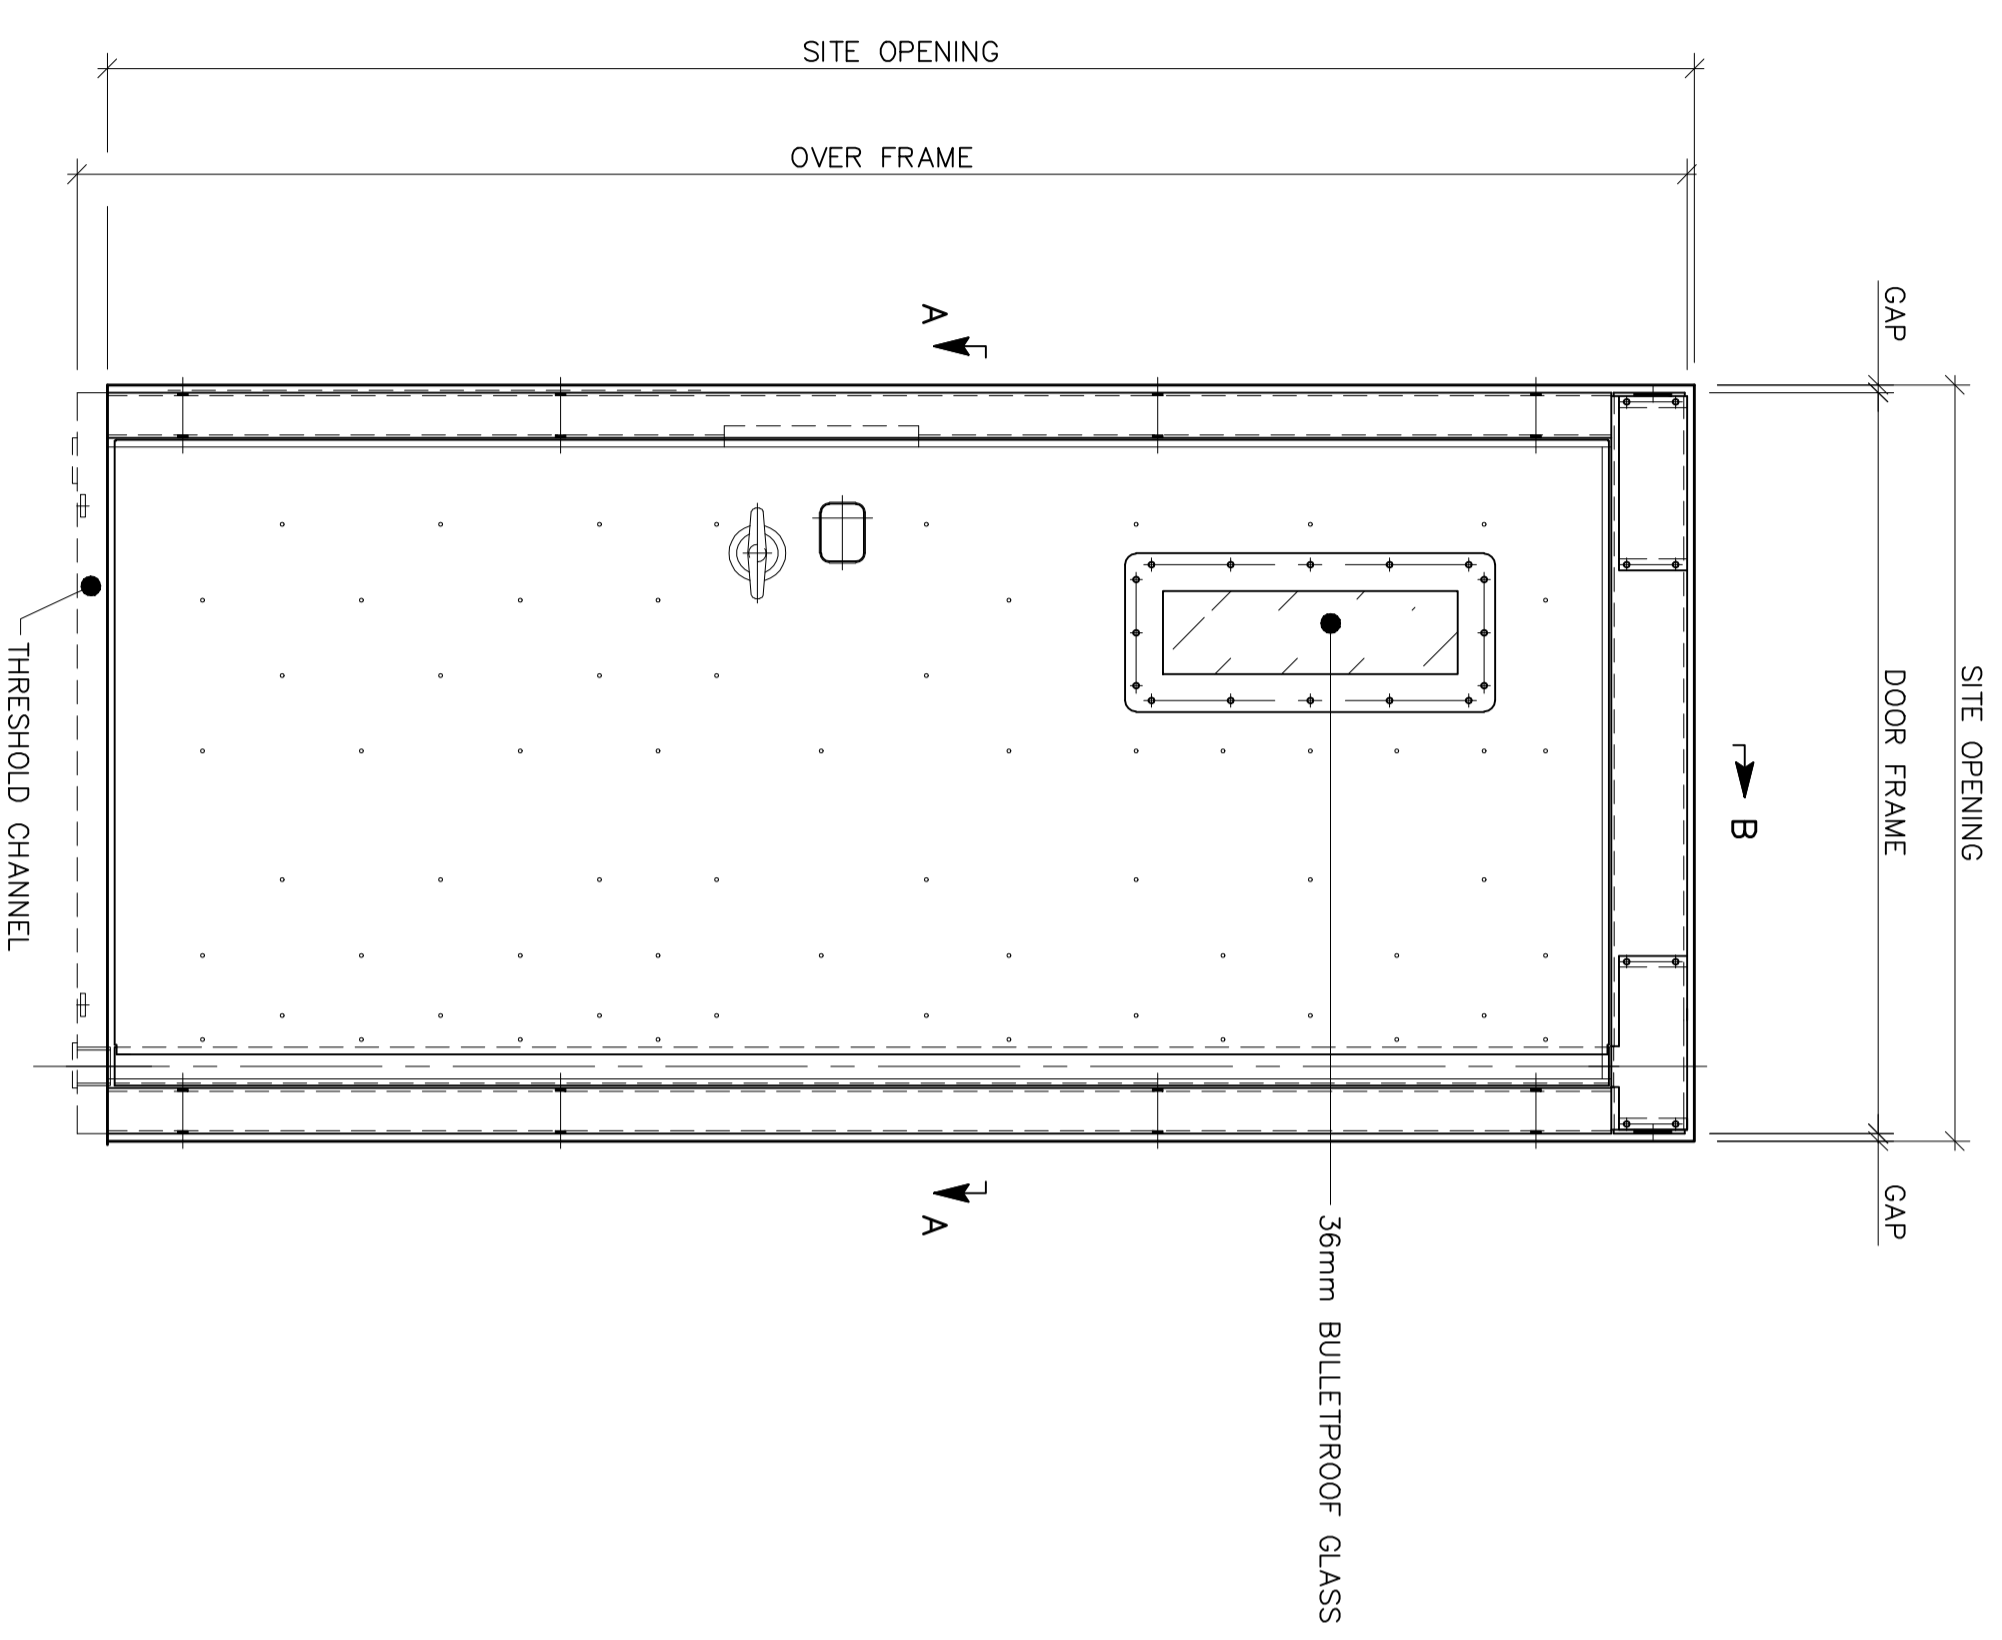



Copyright © Defence Doors Ltd – All rights reserved
 This document is the property of Defence Doors Ltd and may not be copied or communicated to a third party or used for any purpose other than that for which it is supplied without the express written authority of Defence Doors Ltd.

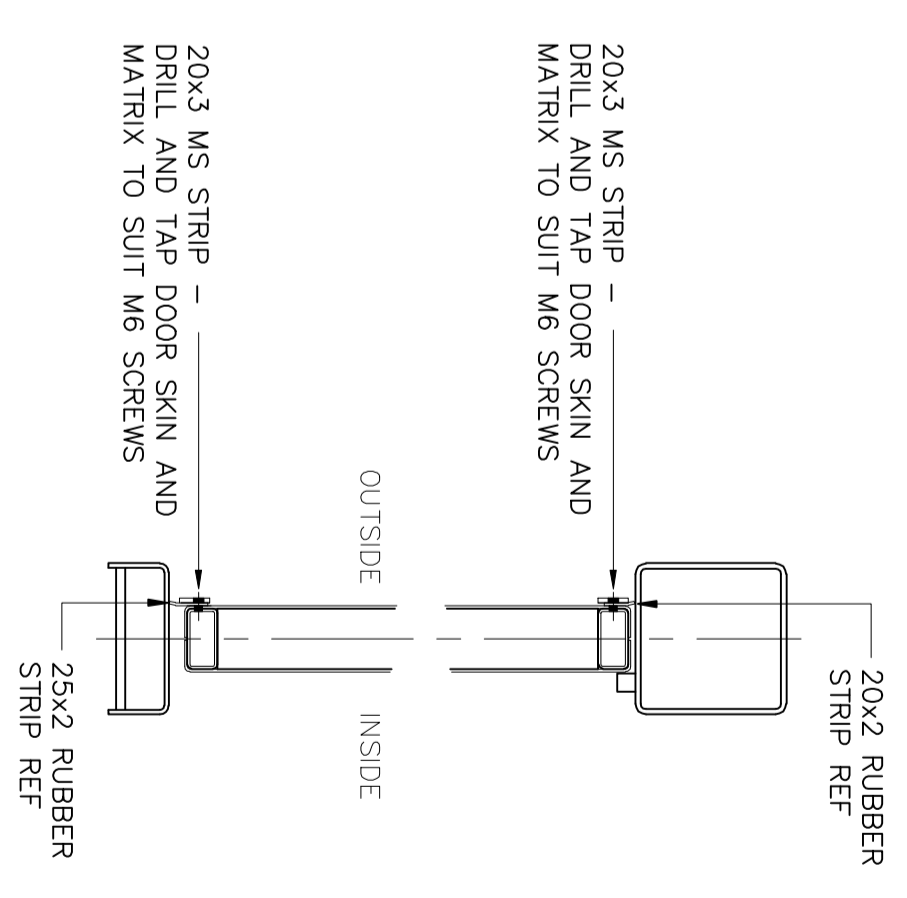

EXTERNAL C&R DOOR
 VIEWED ON INSIDE

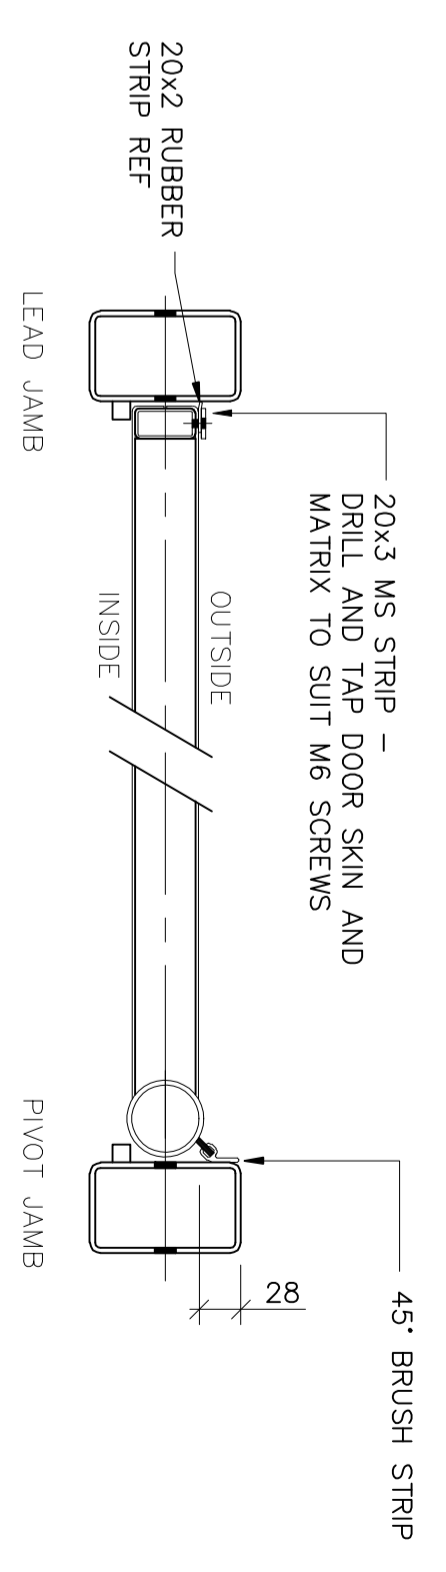

**EXTERNAL C&R DOOR
 ARRANGEMENT**

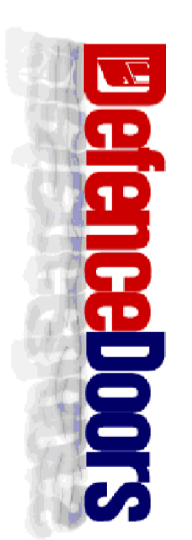

Fatways House, Thorncliffe, Driffield, YO26 4NN
 web- www.defencedoors.co.uk tel- 24 hr (+44) 07912 677302

A2

Scale

1:10