


Copyright © Defence Doors Ltd – All rights reserved
This document is the property of Defence Doors Ltd
and may not be copied or communicated to a third
party or used for any purpose other than that for
which it is supplied without the express written
authority of Defence Doors Ltd.

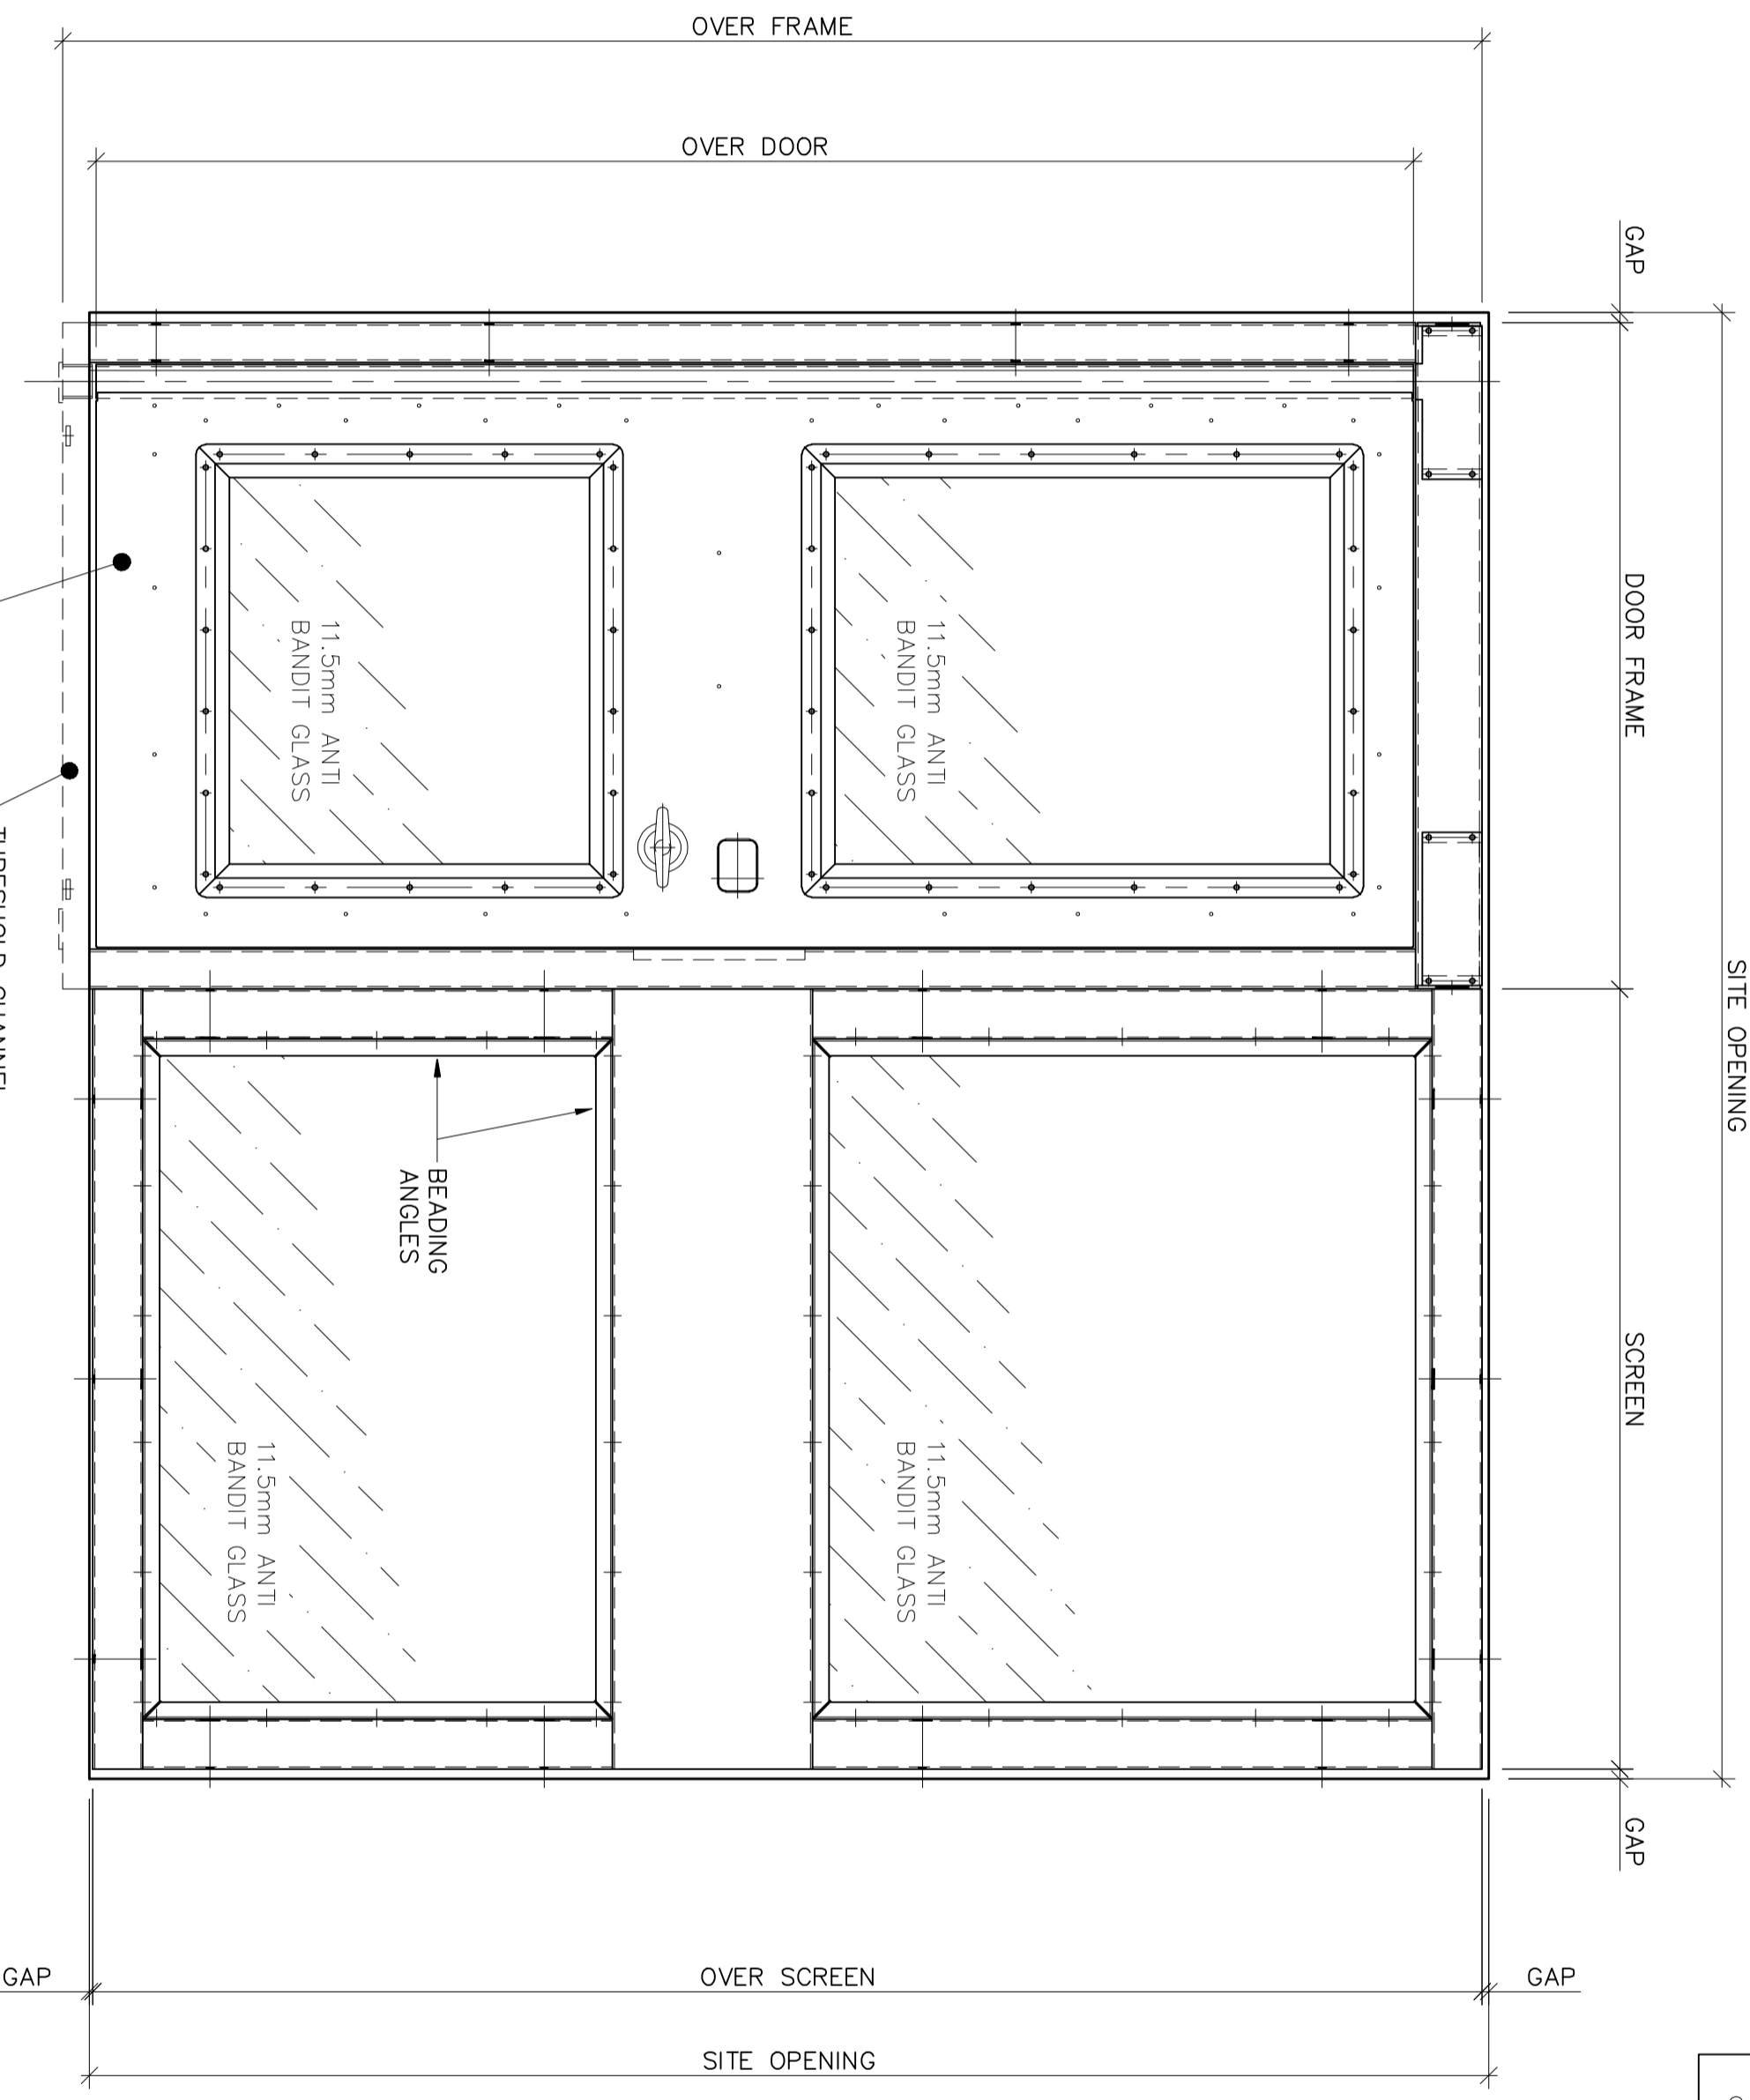

DOOR AND SCREEN ARRANGEMENT

VIEWED ON INSIDE

GLAZED DOOR AND SCREEN
ARRANGEMENT
WITH
11.5mm ANTI BANDIT GLASS

DefenceDoors

Defence Doors Ltd
Falconry House, Thorncliffe, Driffield, YO26 4NN
web: www.defencedoors.co.uk tel: 24 hr (+44) 07912 677302

A2
Scale
1:10