



STAND ALONE 'CELL'
 SCALE 1:33333

1200 WIDE SCREEN PANELS

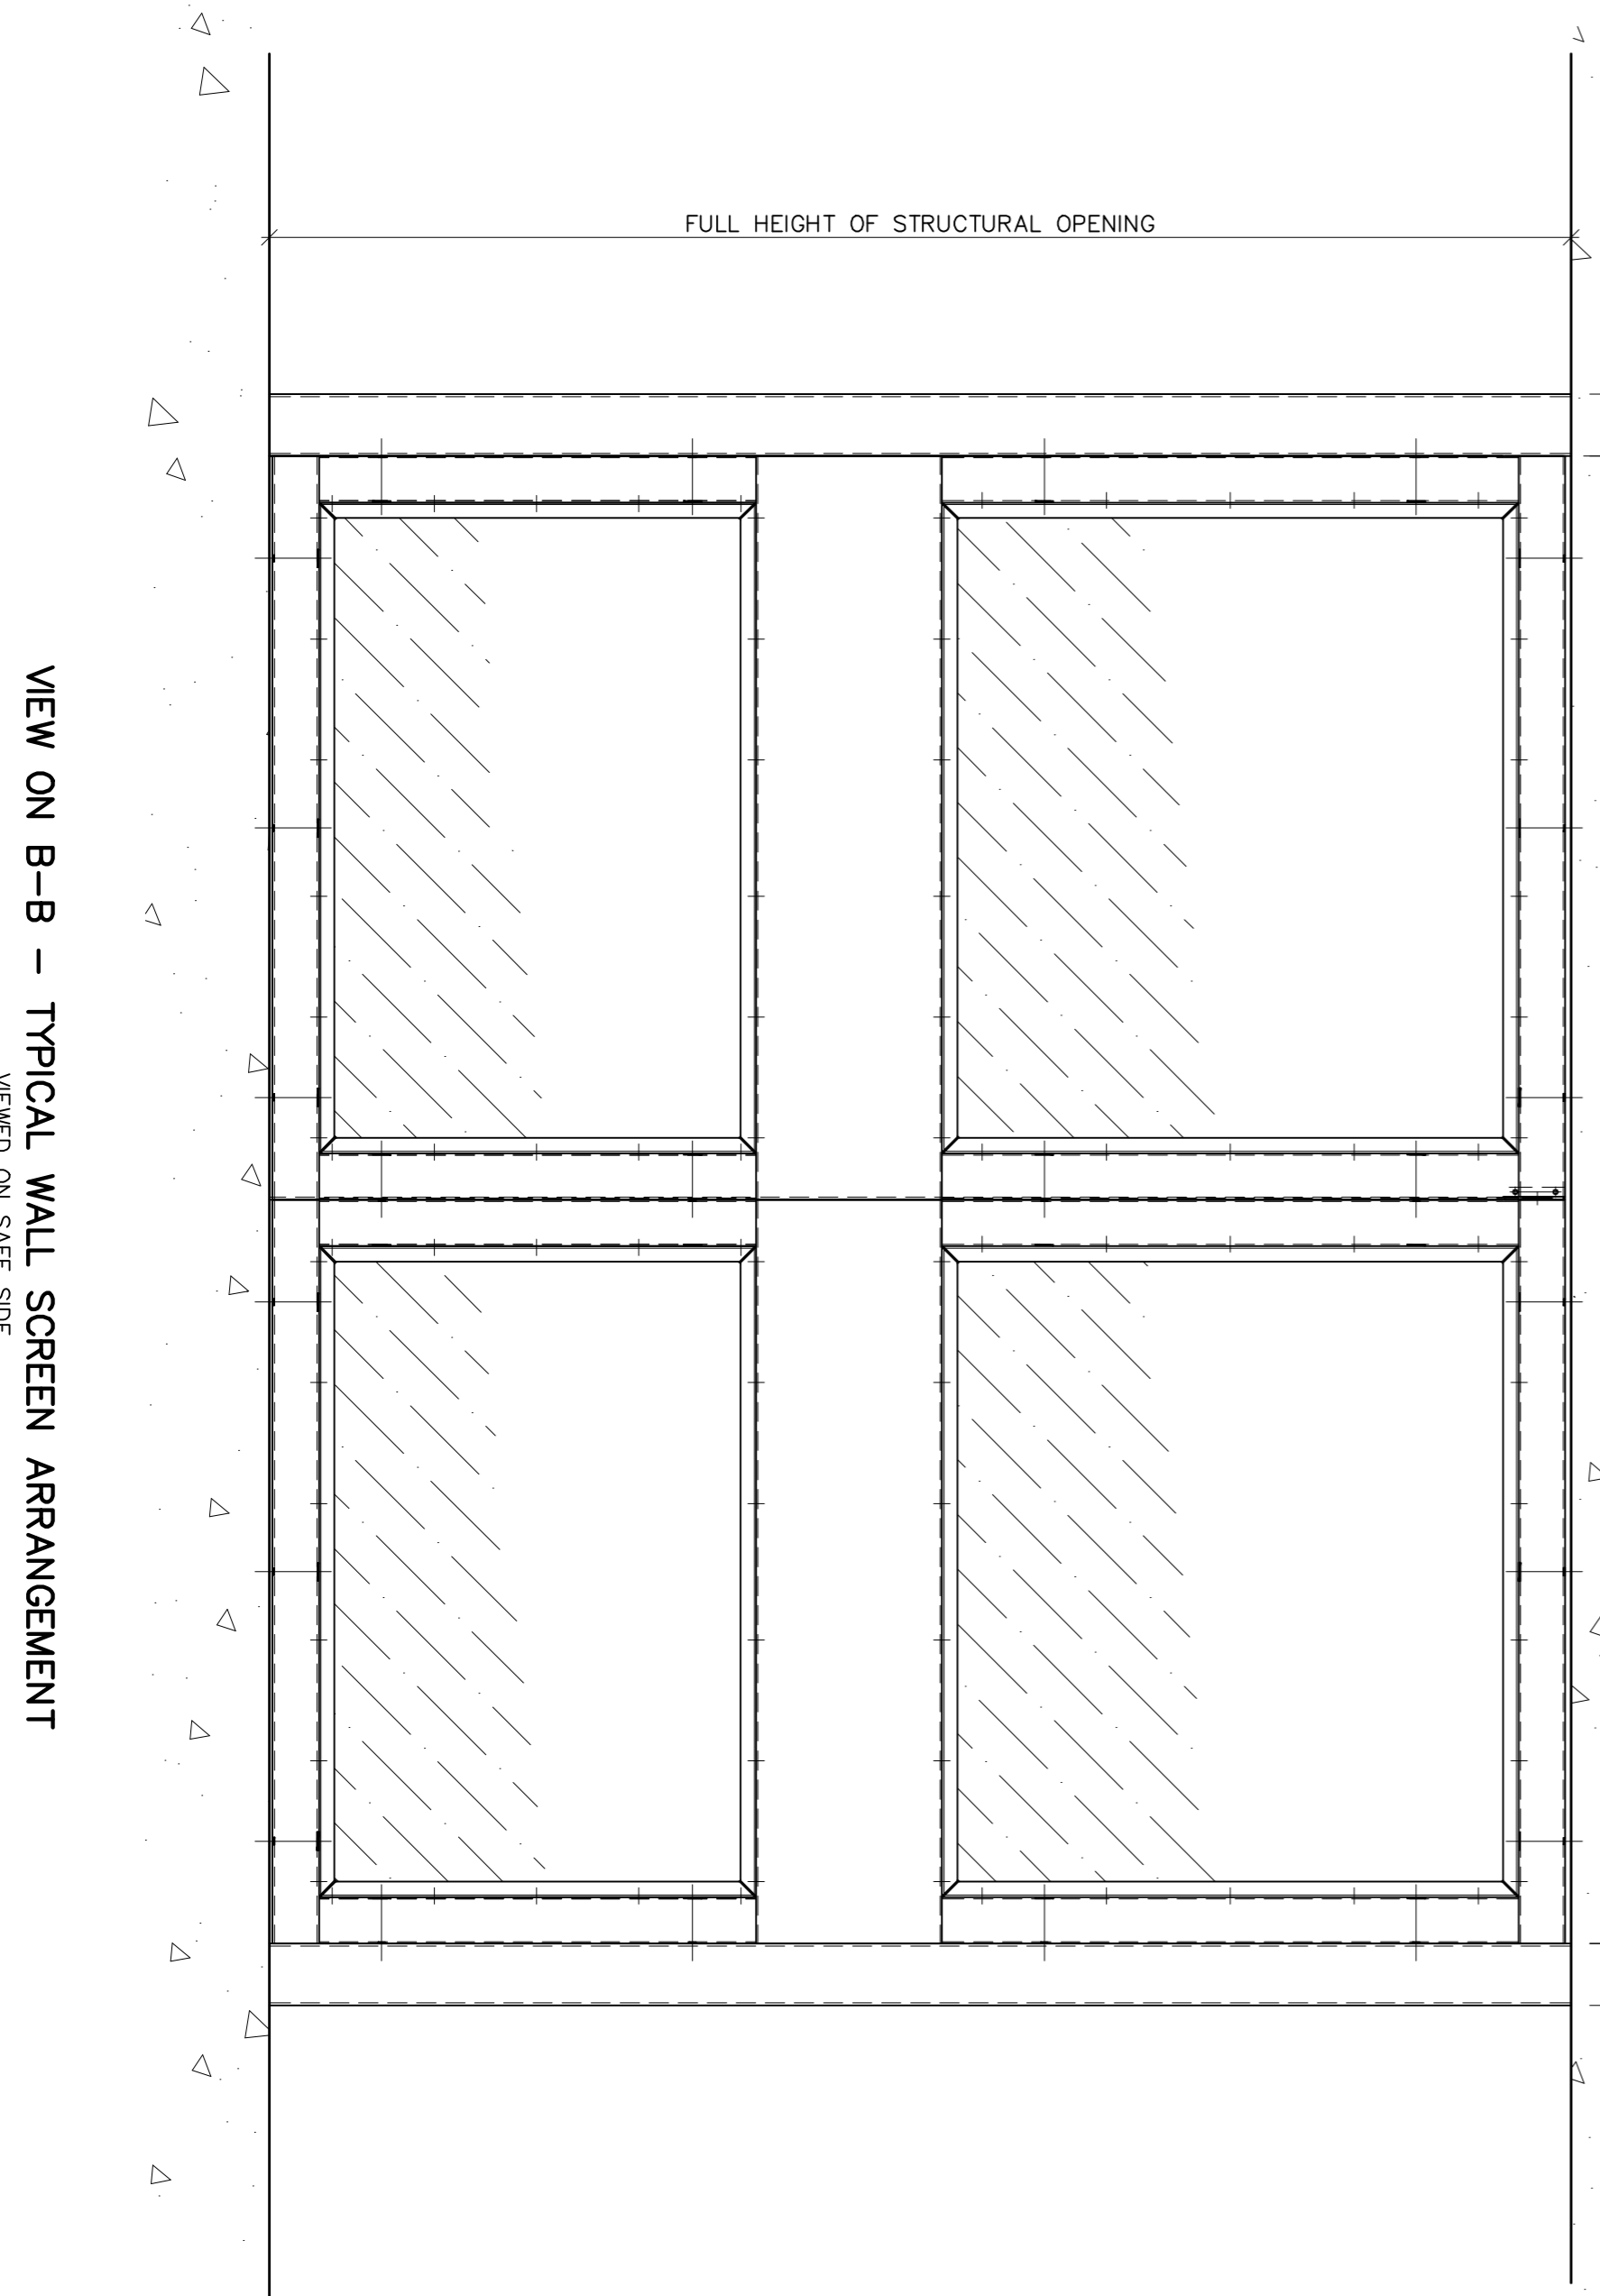


VIEW ON B-B – TYPICAL WALL SCREEN ARRANGEMENT
 VIEWED ON SAFE SIDE

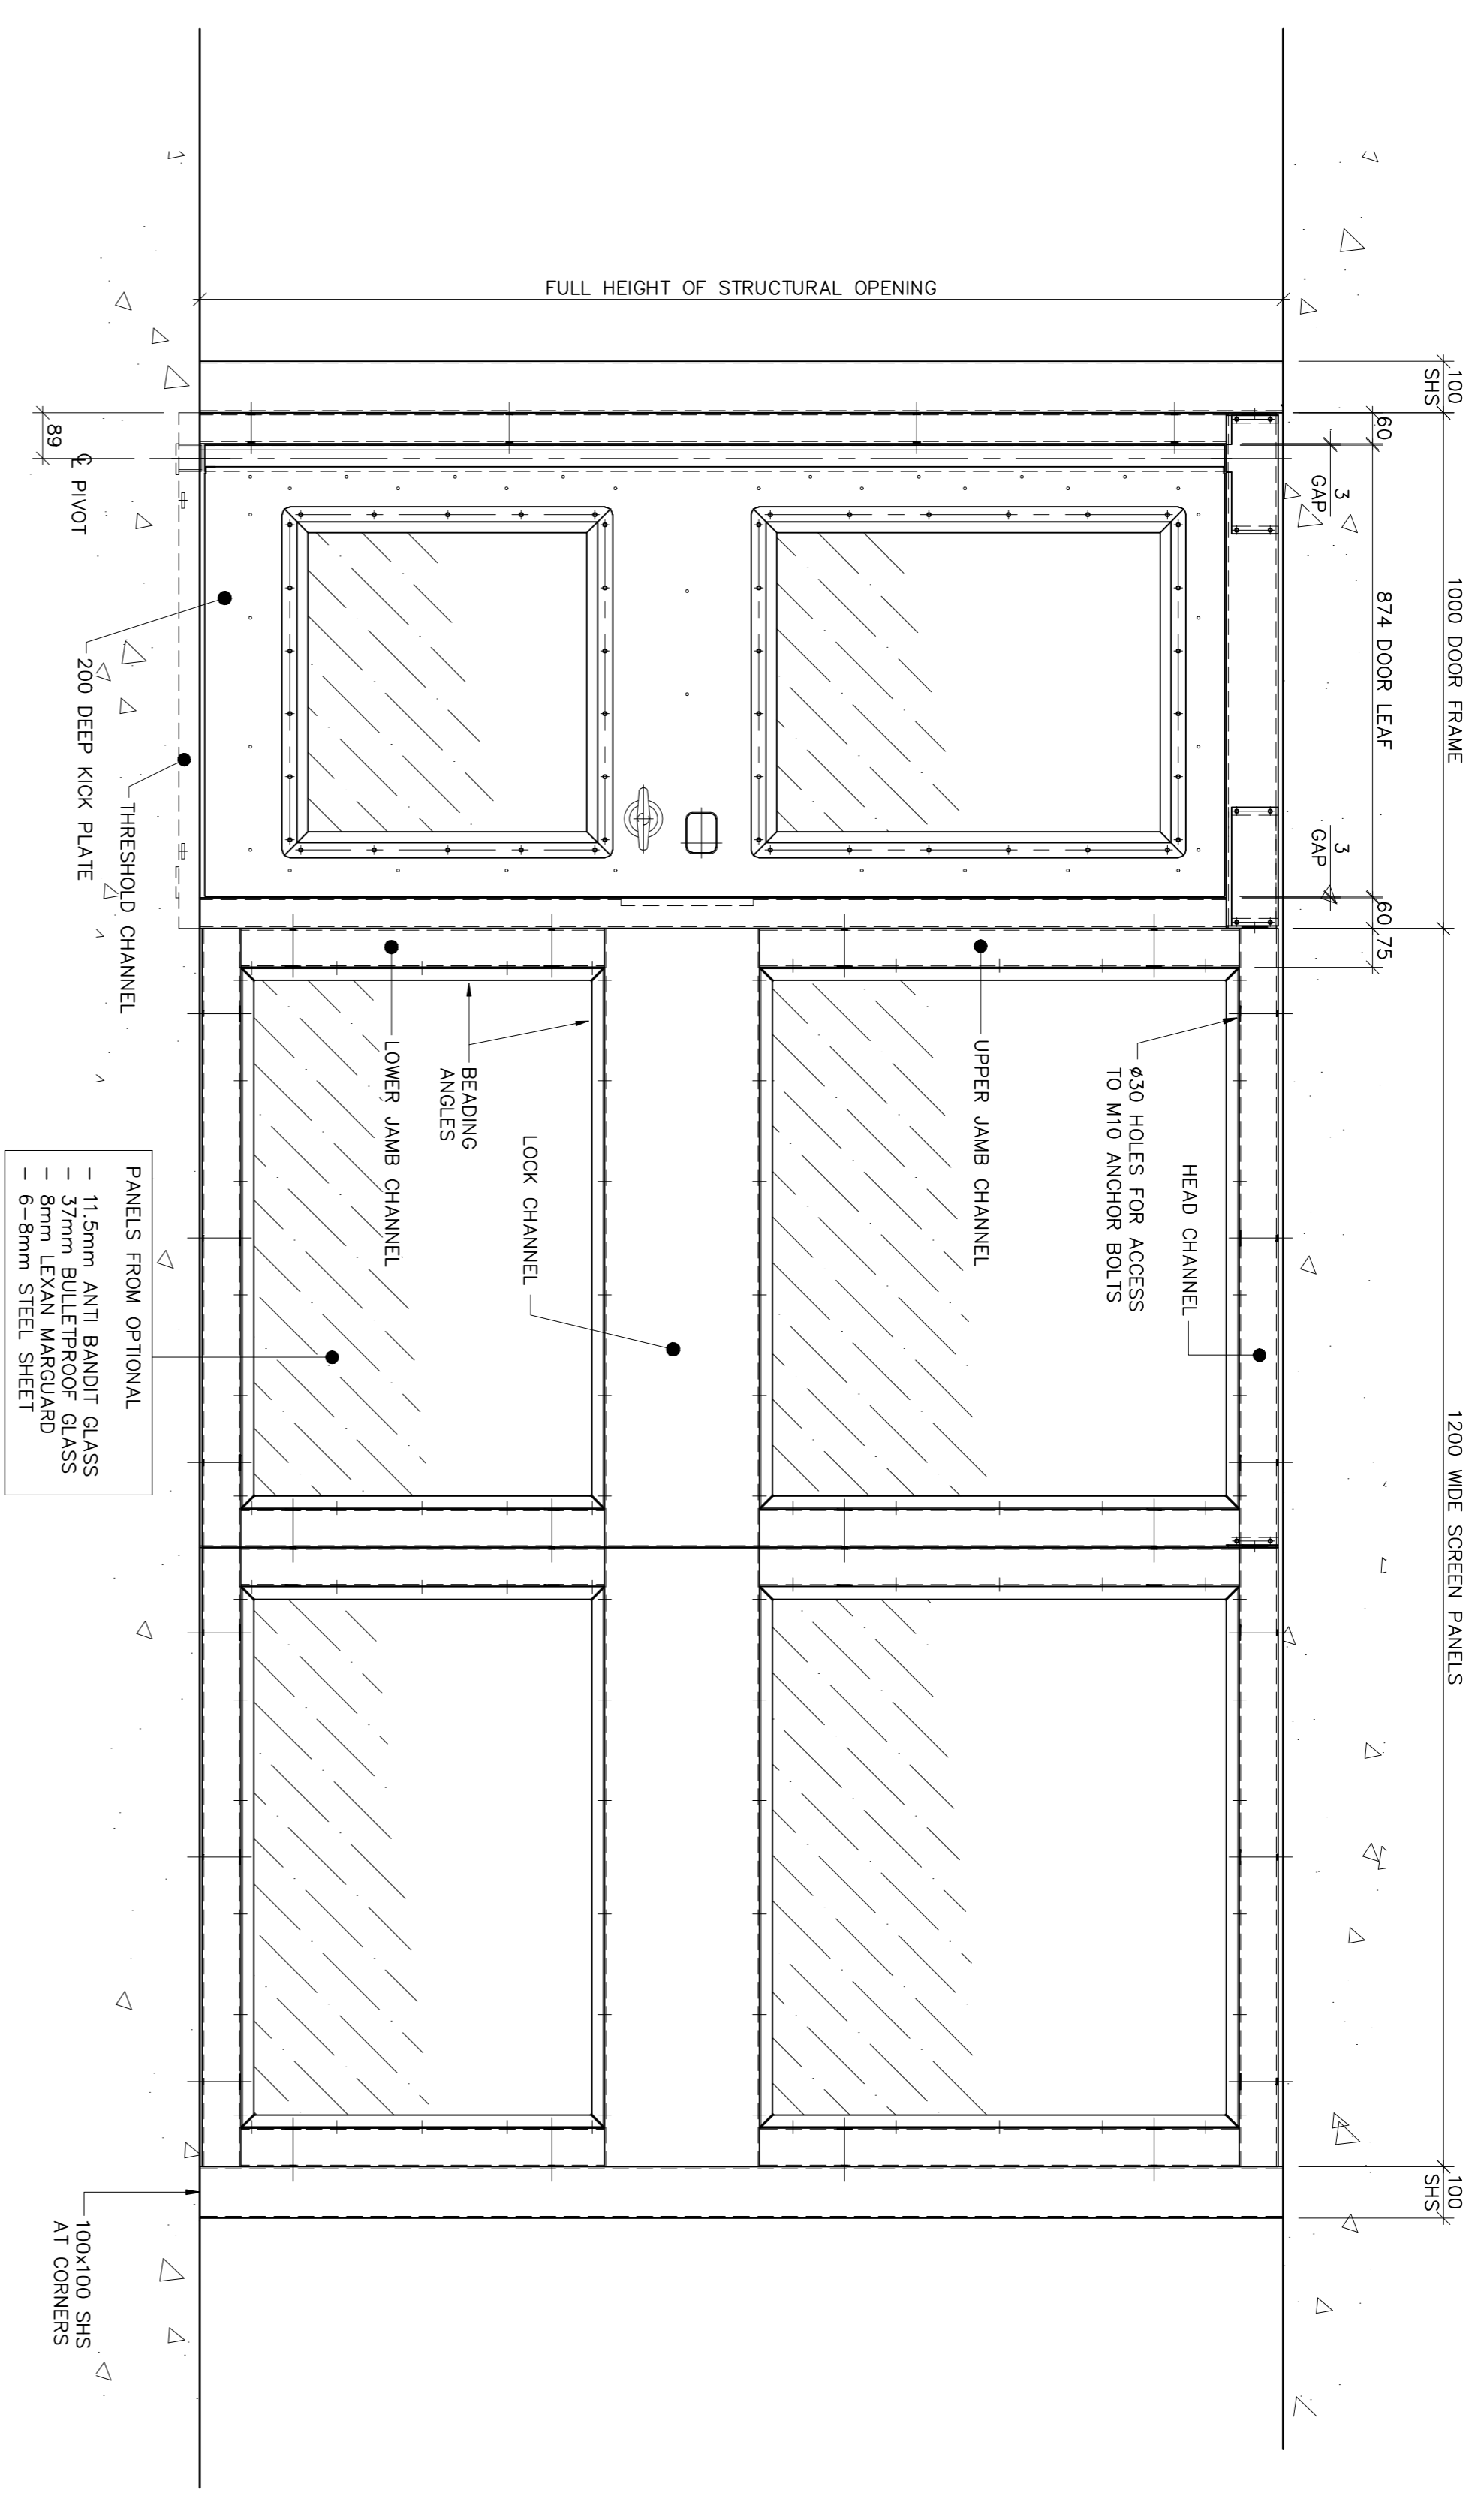

VIEW ON A-A – TYPICAL DOOR AND SCREEN ARRANGEMENT
 VIEWED ON SAFE SIDE

GLAZED
 PARTITION WALLING SYSTEM
 CELL ARRANGEMENT

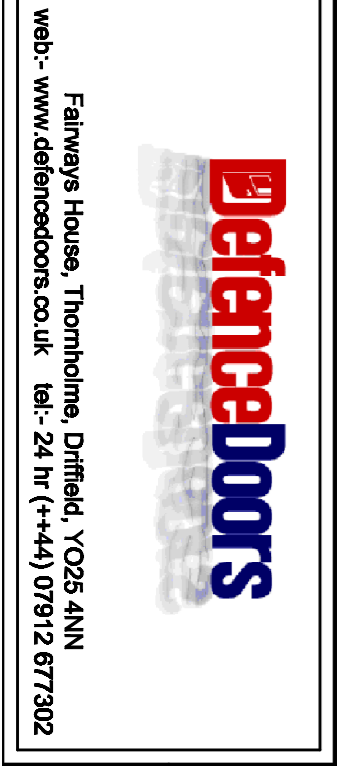

Scale
 A1
 NTS