




DOOR AND SCREEN
 VIEW ON ATTACK FACE

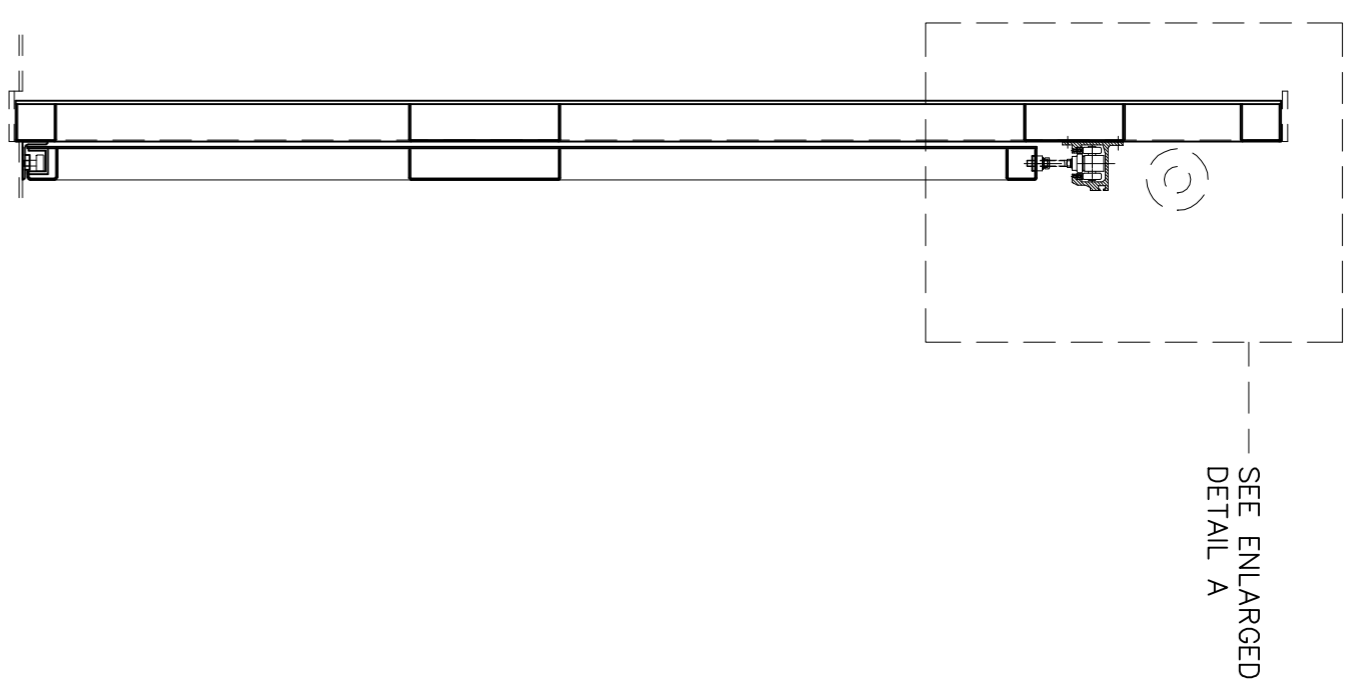

END VIEW

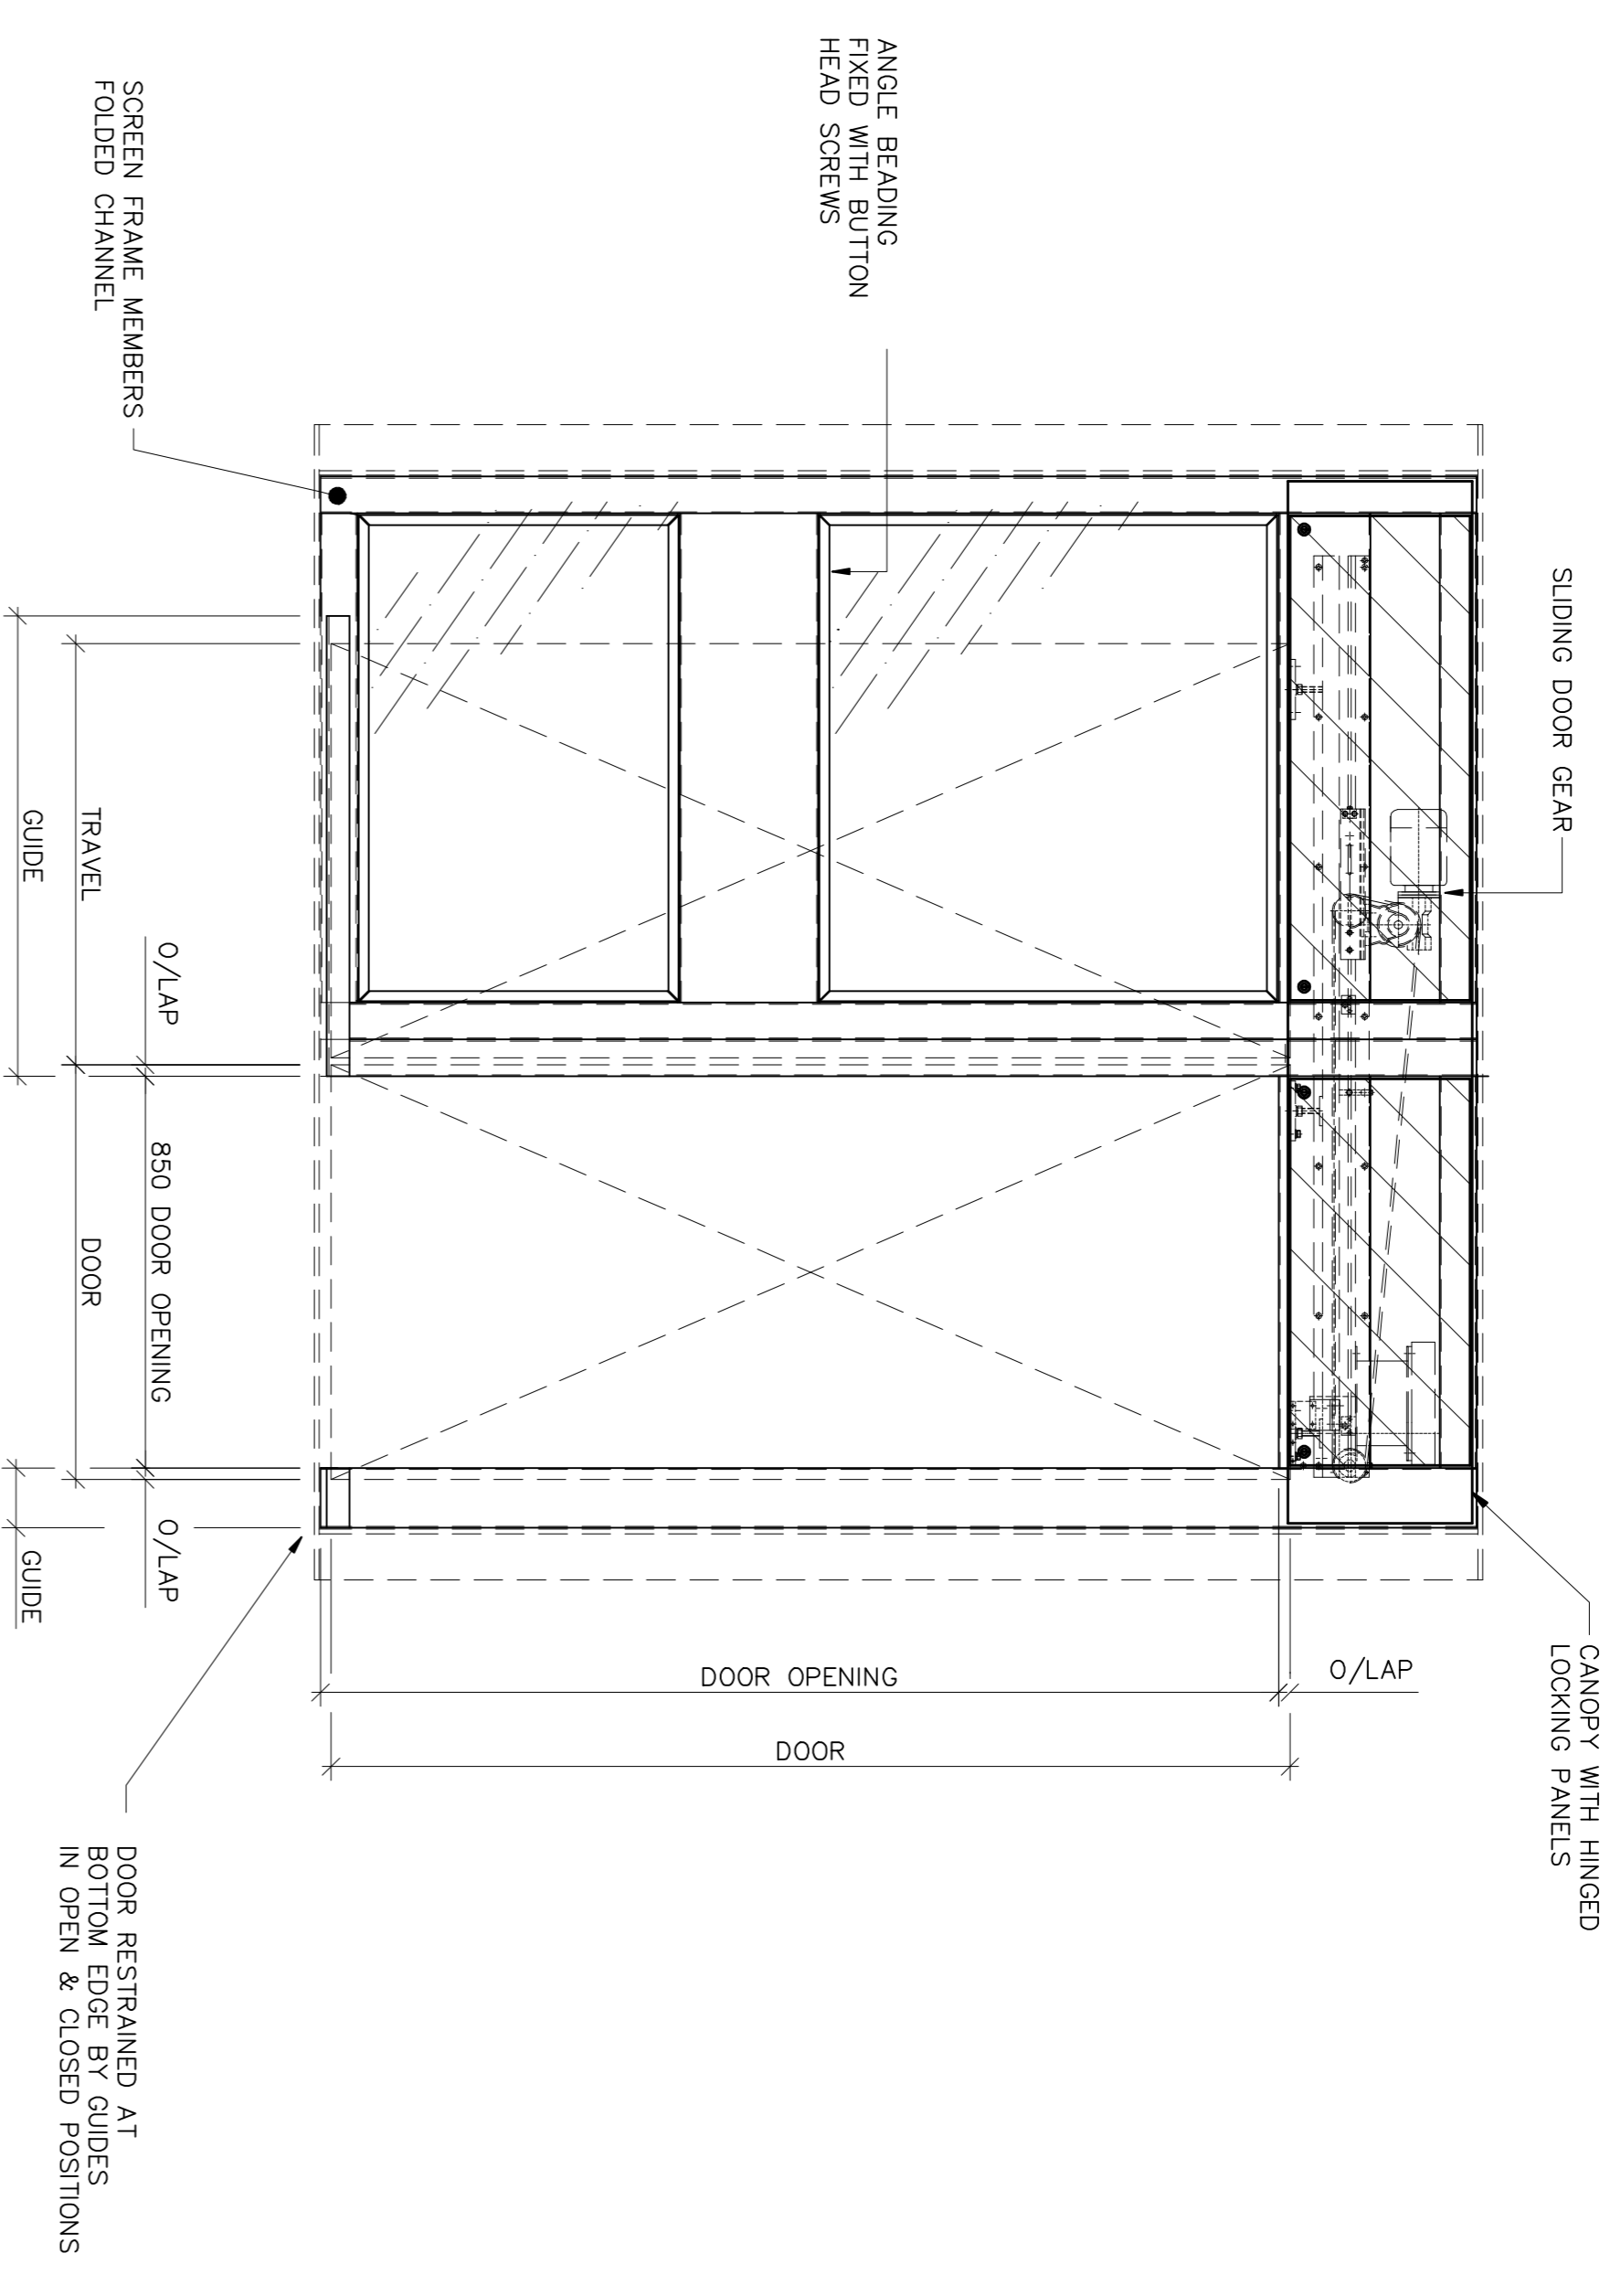

SCREEN ASSEMBLY
 VIEW ON SAFETY FACE
 DOOR SHOWN FAINT FOR CLARITY

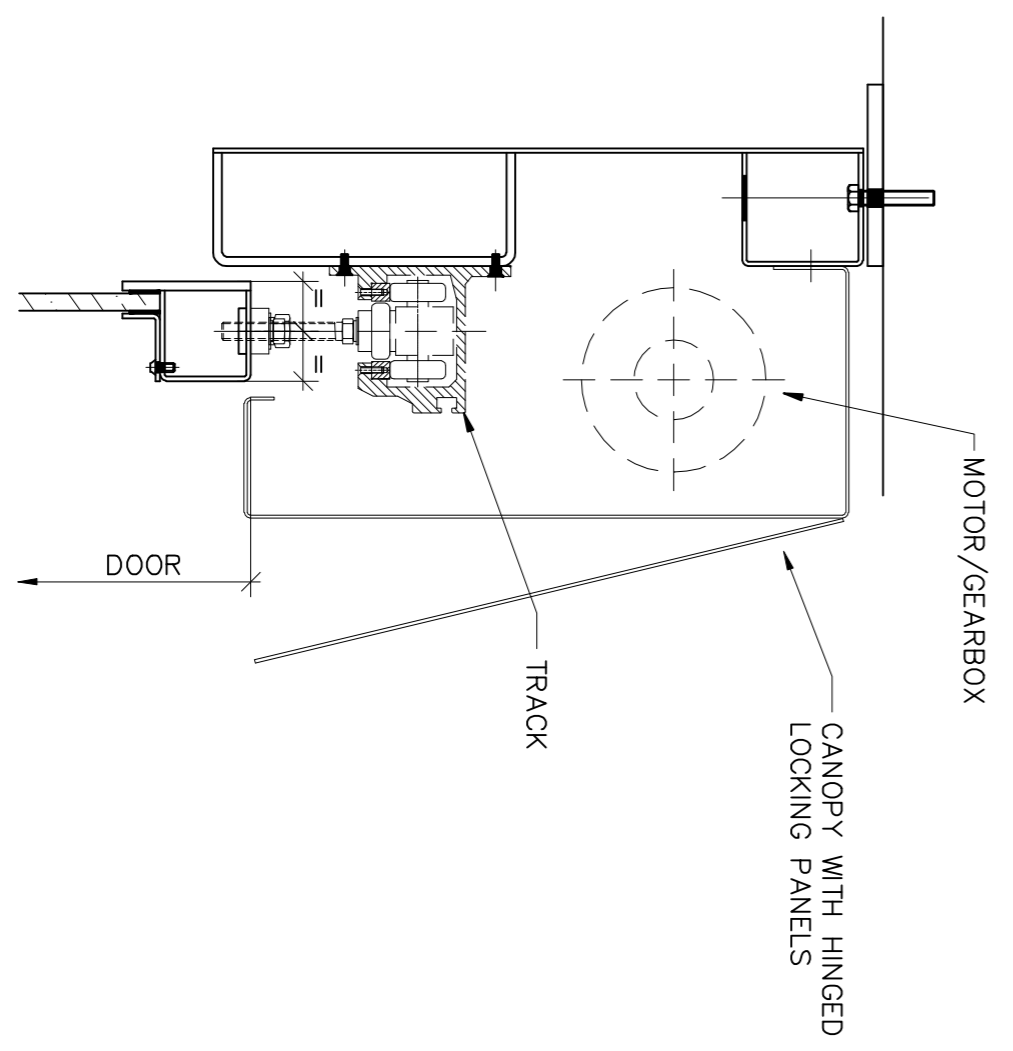

ENLARGED DETAIL A
 SCALE 1:5

GLAZED SLIDING
 PRISON DOOR AND SCREEN
 WITH
 11.5mm ANTI BANDIT GLASS

Defence Doors
 Fairways House, Thornholme, Driffield, YO25 4NN
 web: www.defencedoors.co.uk tel: 24 hr (+44) 01912 877302

A1
 Scale
 1:15