




Copyright © Defence Doors Ltd – All rights reserved  
 This document is the property of Defence Doors Ltd and may not be copied or communicated to a third party or used for any purpose other than that for which it is supplied without the express written authority of Defence Doors Ltd.

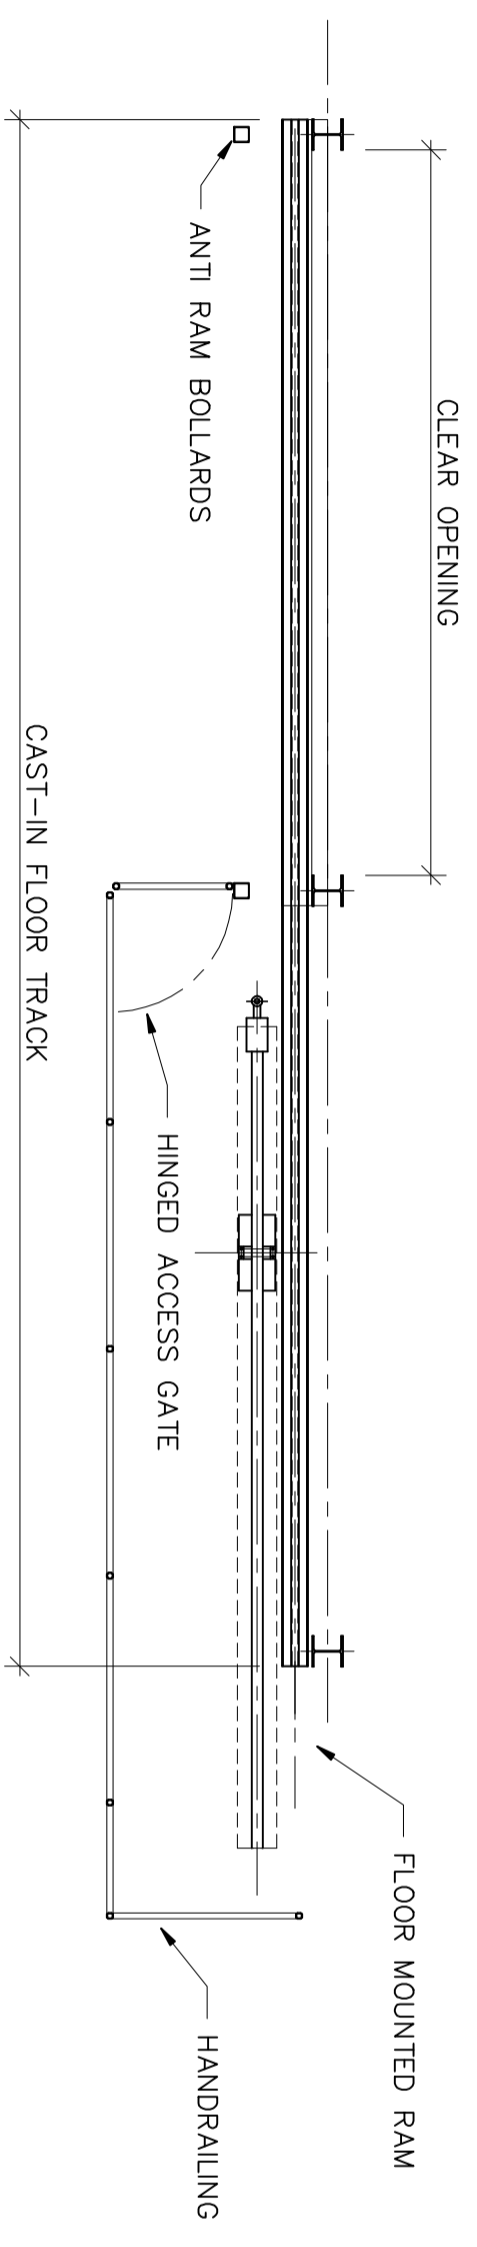


PLAN VIEW

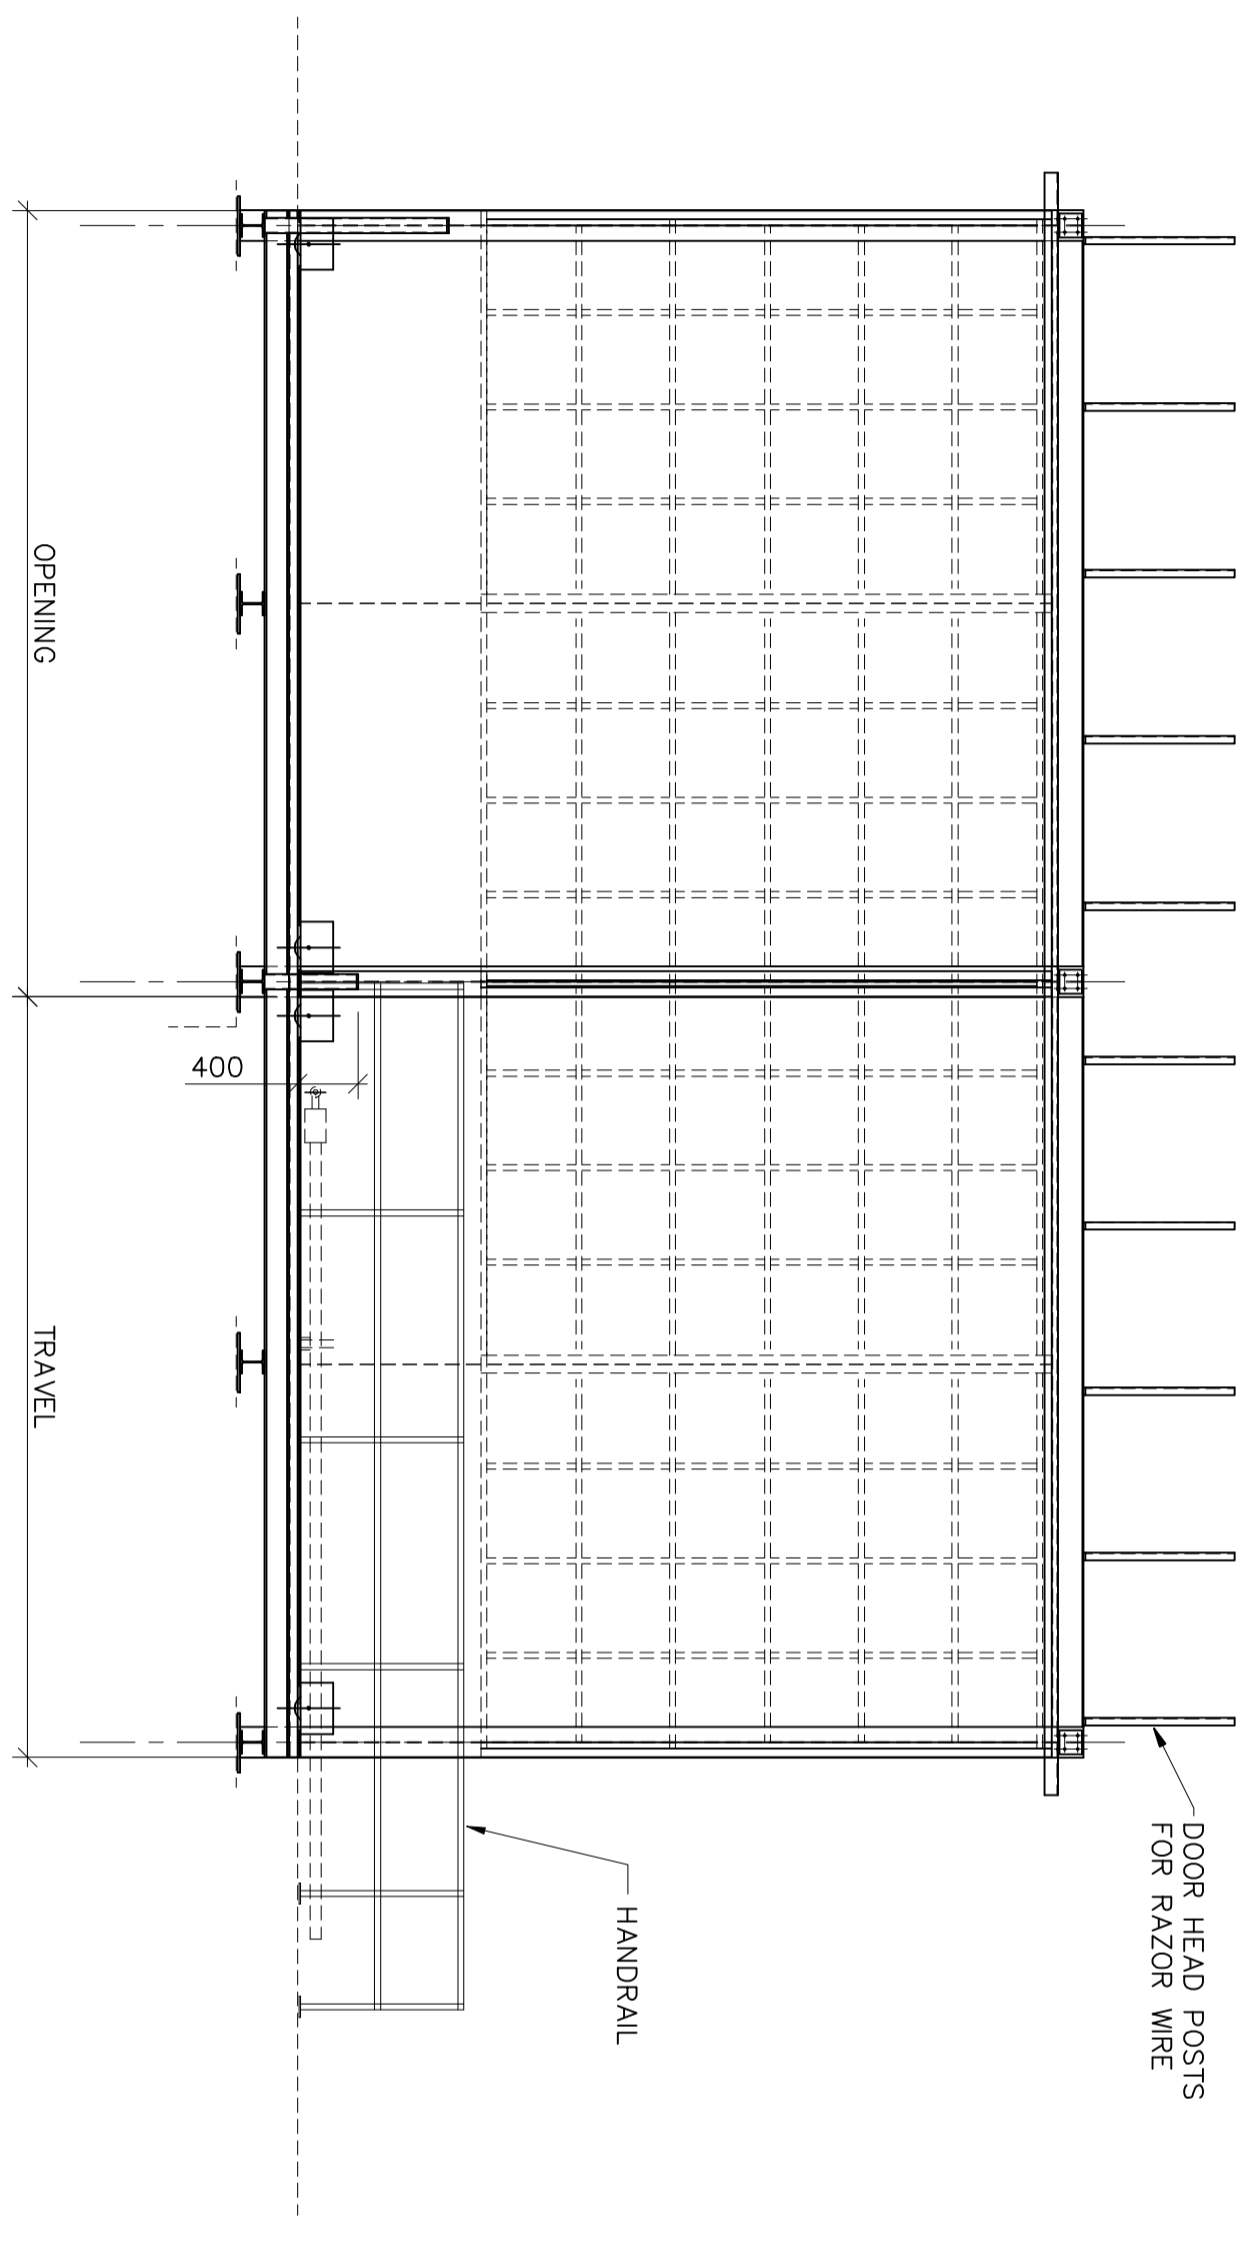

ELEVATION ON INSIDE OF  
 HYDRAULIC SLIDING GATE WITH MANUAL OVERRIDE  
 GATE SHOWN FAINT FOR CLARITY

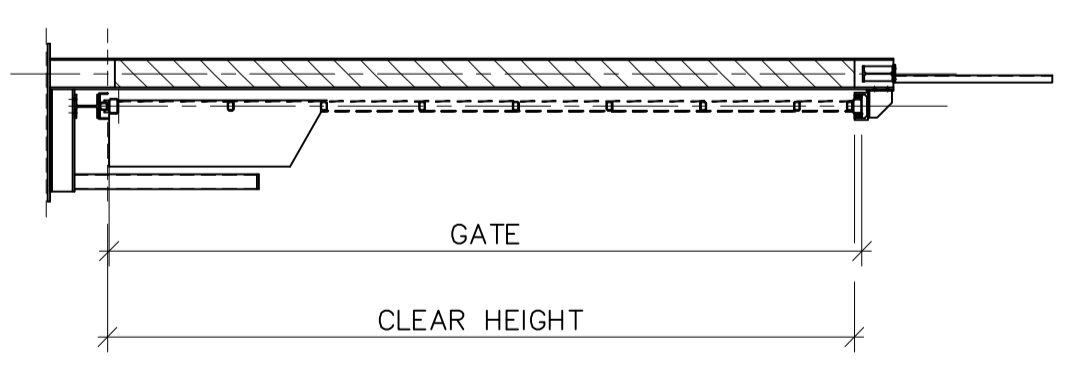

HYDRAULIC SLIDING GATE  
 WITH  
 MANUAL OVERRIDE

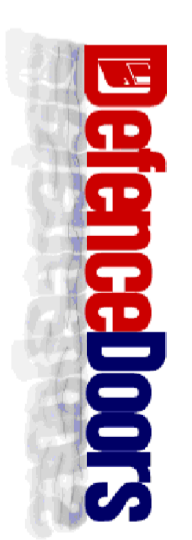

Defence Doors House, Thorncliffe, Driffield, YO26 4NN  
 web- [www.defencedoors.co.uk](http://www.defencedoors.co.uk) tel- 24 hr (+44) 07912 677302

A2

Scale

1:50