



PLAN VIEW

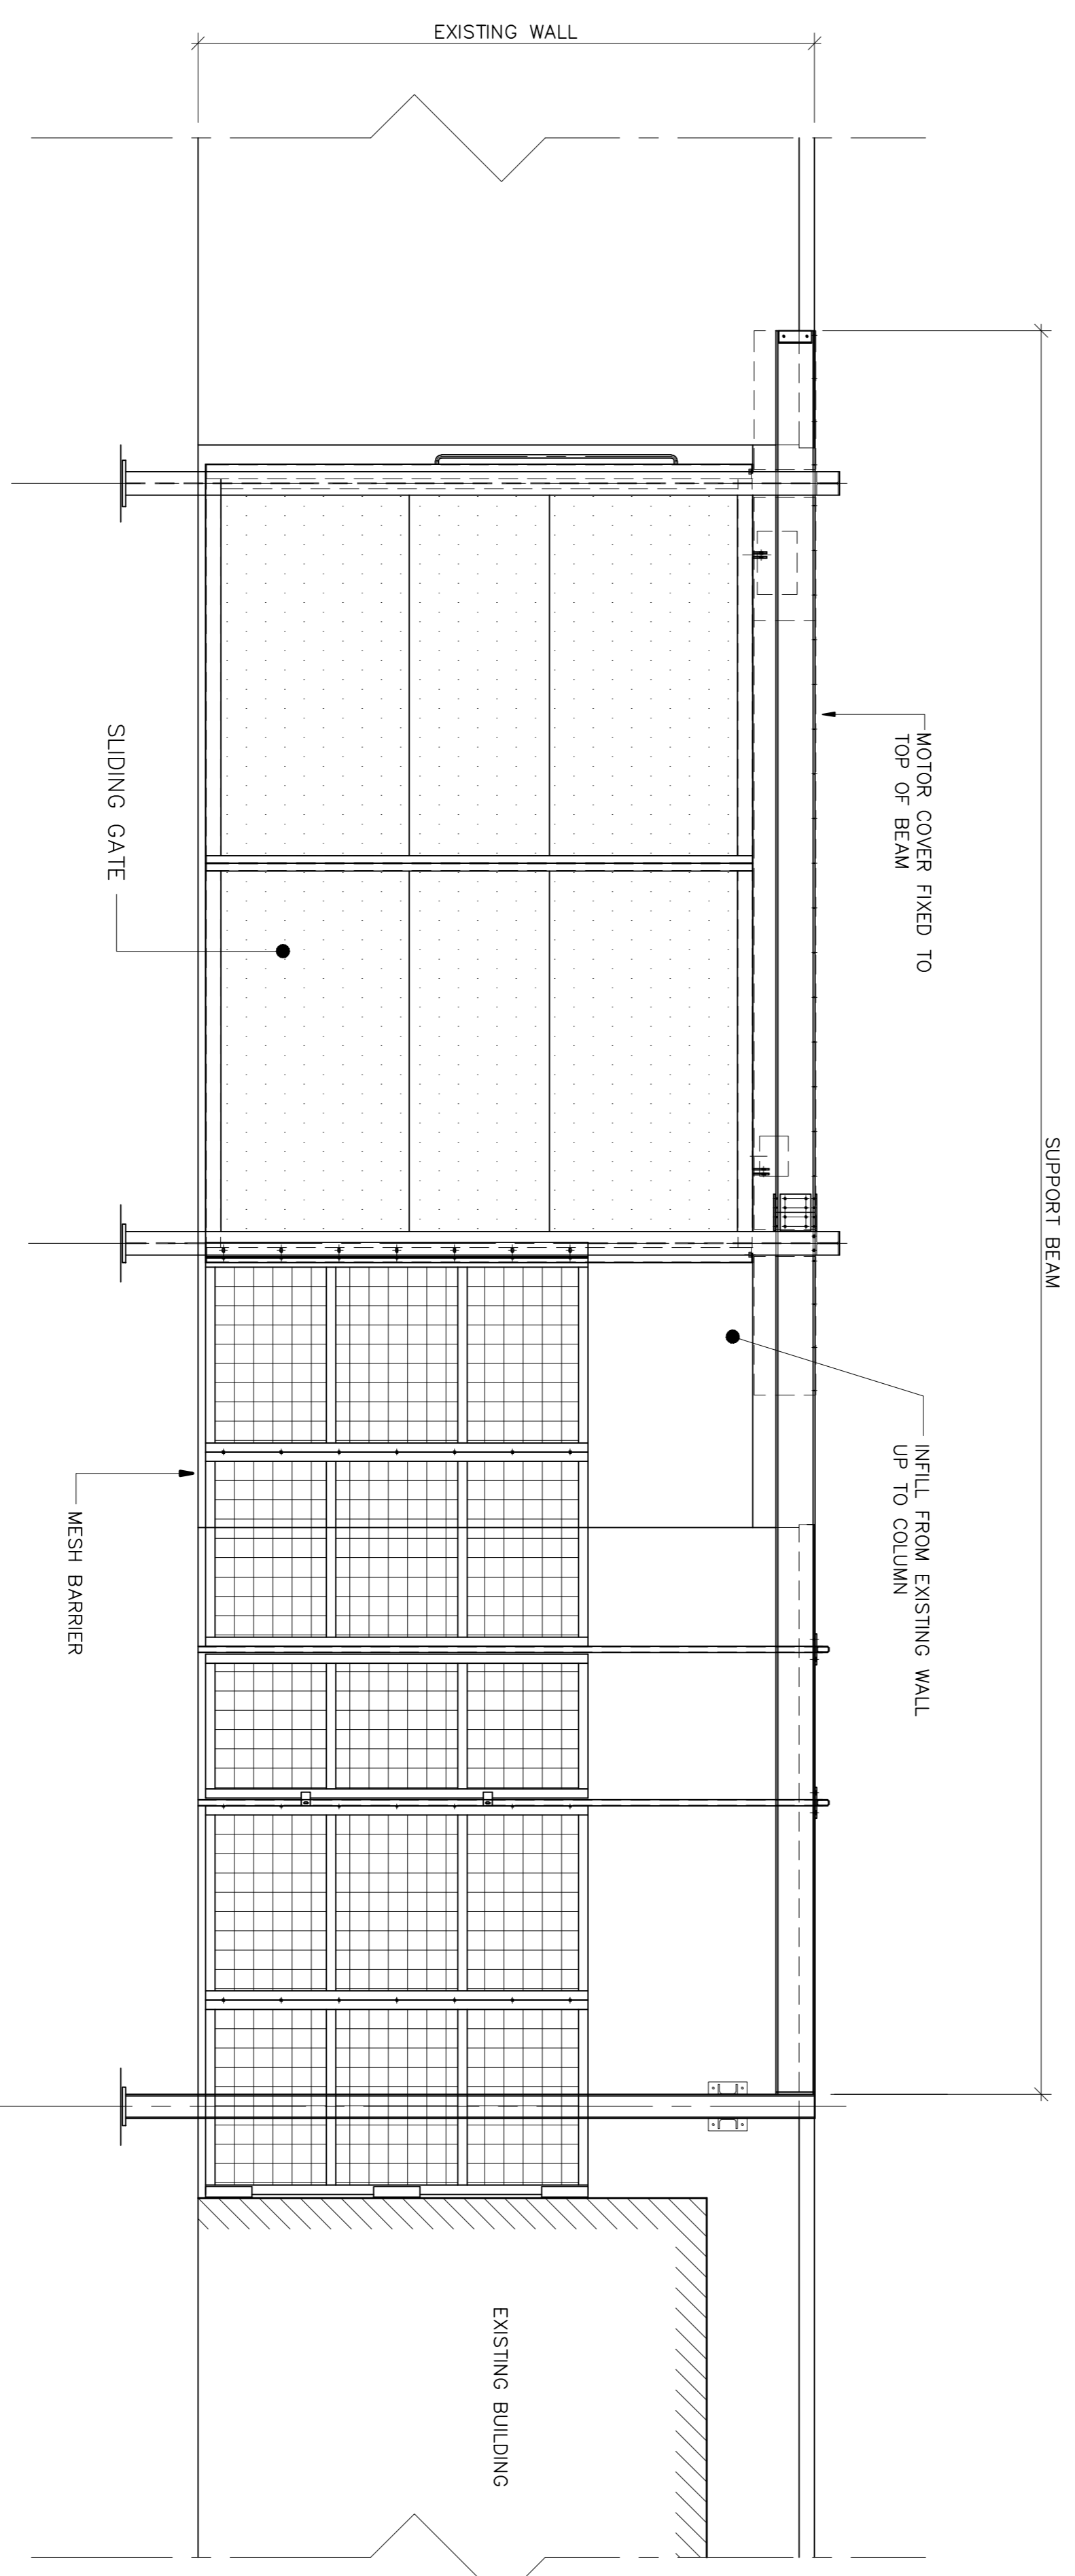

ELEVATION ON INSIDE OF GATE

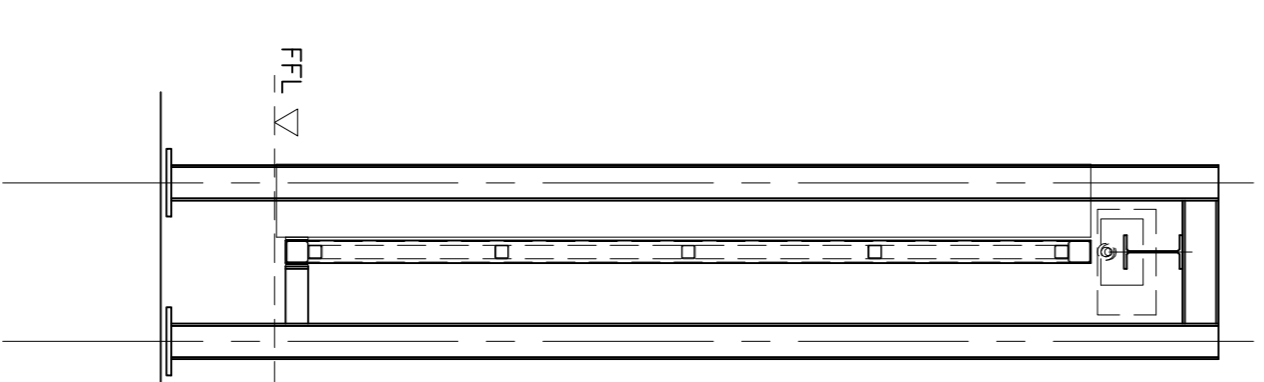

MOTORISED SLIDING GATE
 GENERAL ARRANGEMENT



Fairways House, Thornholme, Driffield, YO25 4NN
 web- www.defencedoors.co.uk tel- 24 hr (+44) 01912 877302

A1

Scale

1 : 10