





Copyright © Defence Doors Ltd – All rights reserved  
 This document is the property of Defence Doors Ltd  
 and may not be copied or communicated to a third  
 party or used for any purpose other than that for  
 which it is supplied without the express written  
 authority of Defence Doors Ltd.

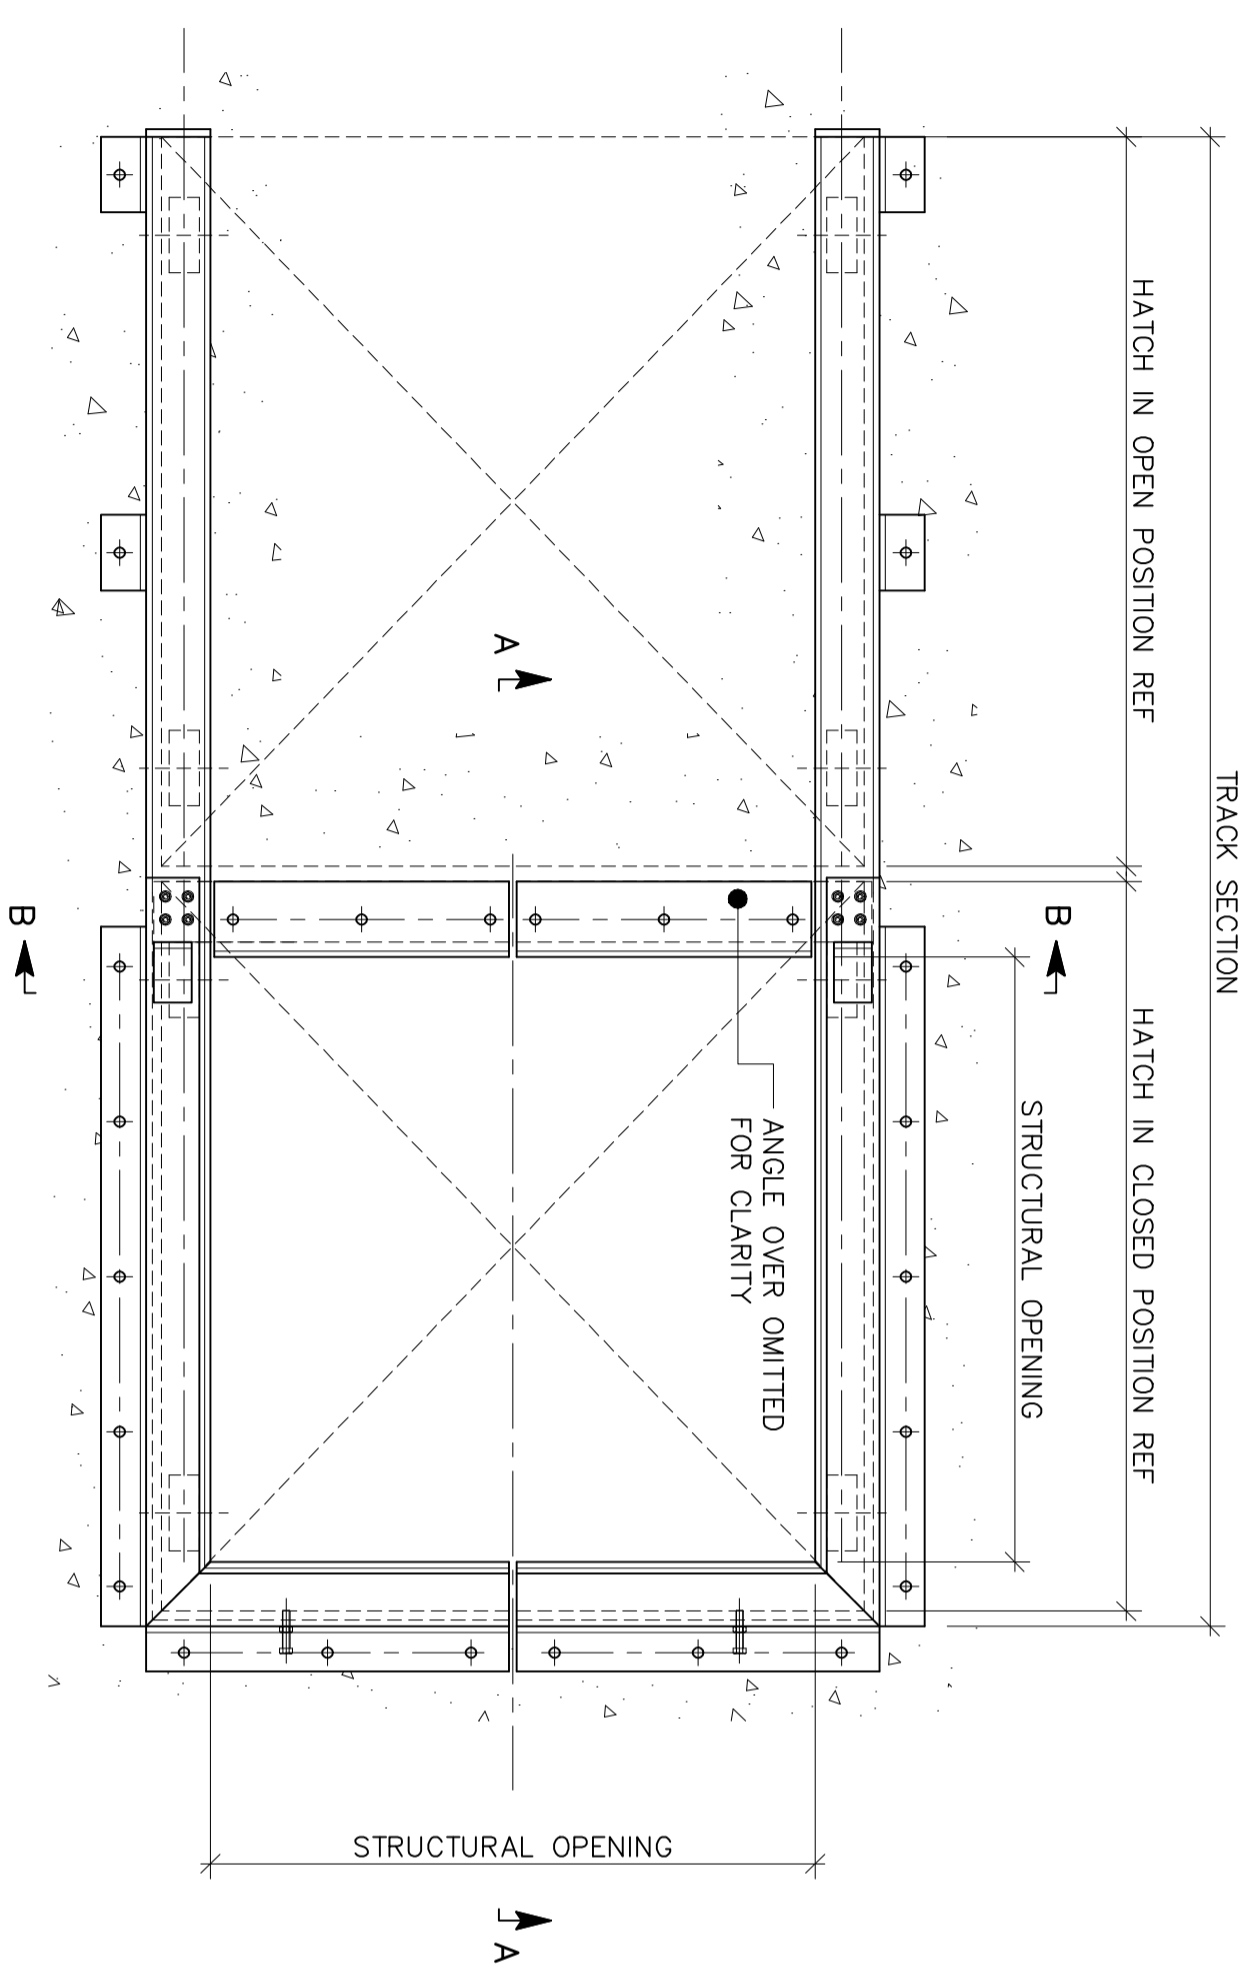


PLAN VIEW ON SECURITY HATCH FRAME

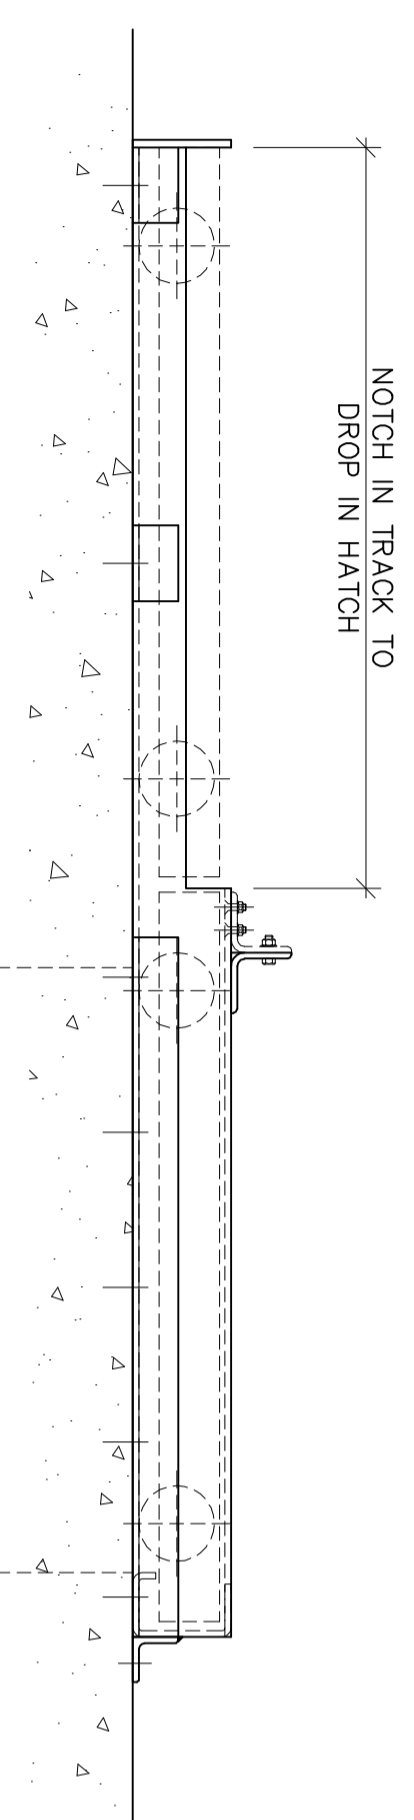

ELEVATION ON SECURITY HATCH FRAME

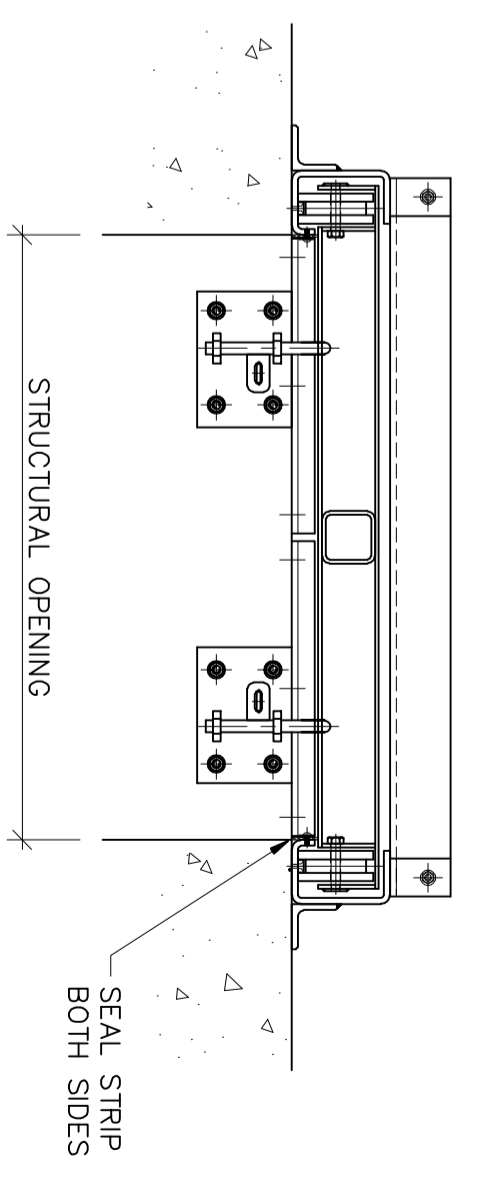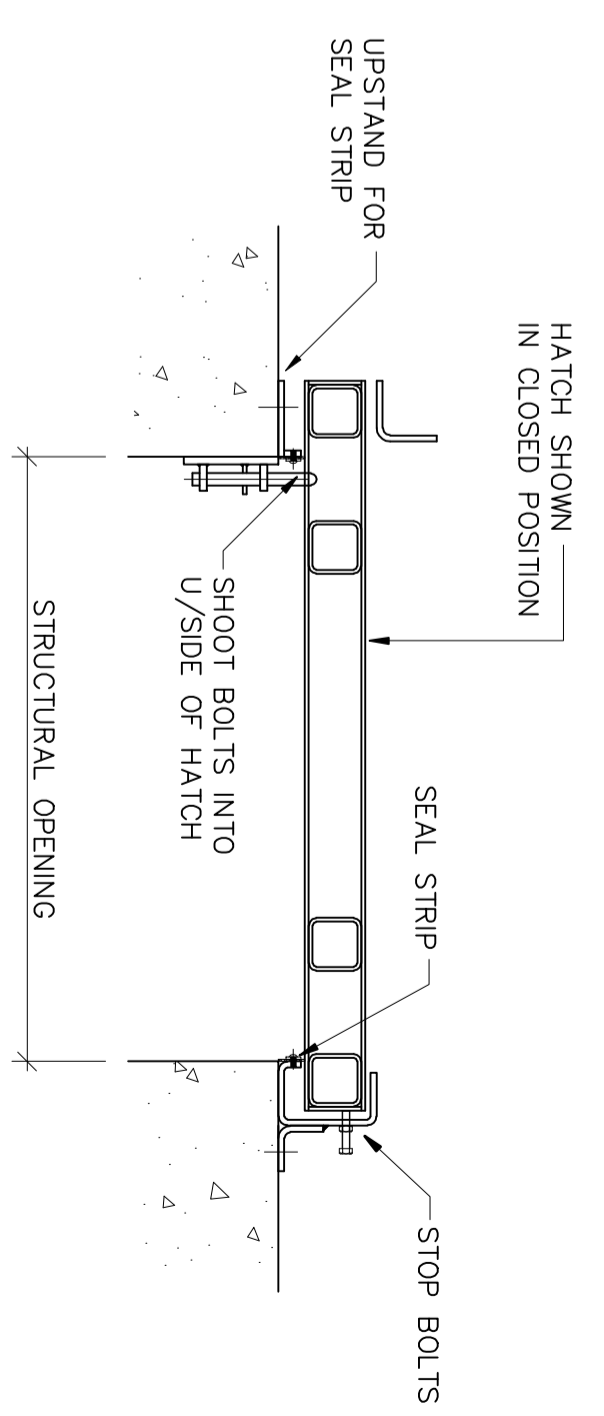

SECURITY HATCH ARRANGEMENT

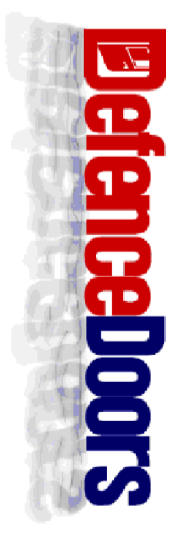

Falwings House, Thorncliffe, Dinnington, YO25 4NN  
 web- [www.defencedoors.co.uk](http://www.defencedoors.co.uk) tel- 24 hr (+44) 07912 677302

A2

Scale

1:10